





OPTION 2 - PLAZA

CASCADING PLATFORMS OF TERRAIN AND LANDSCAPE WITH TIERED SEATING ADJACENT TO THE SKATE AREAS

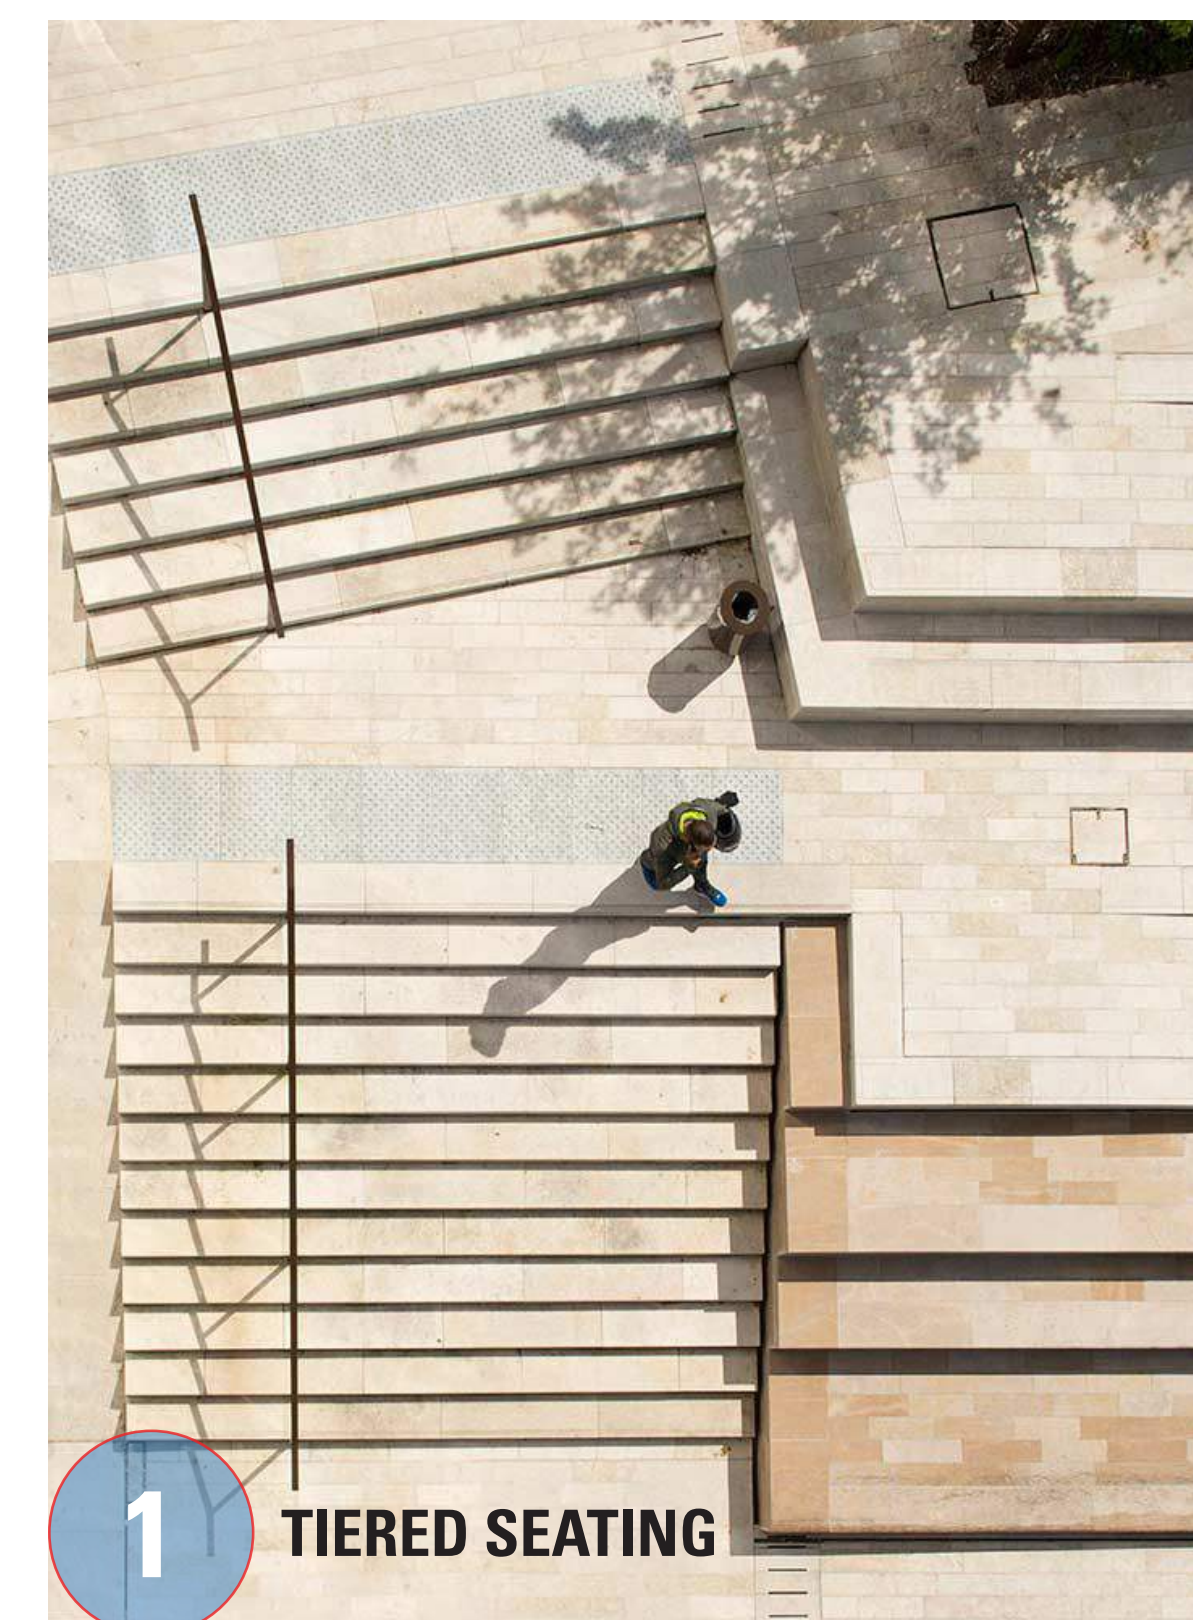


1 TIERED SEATING

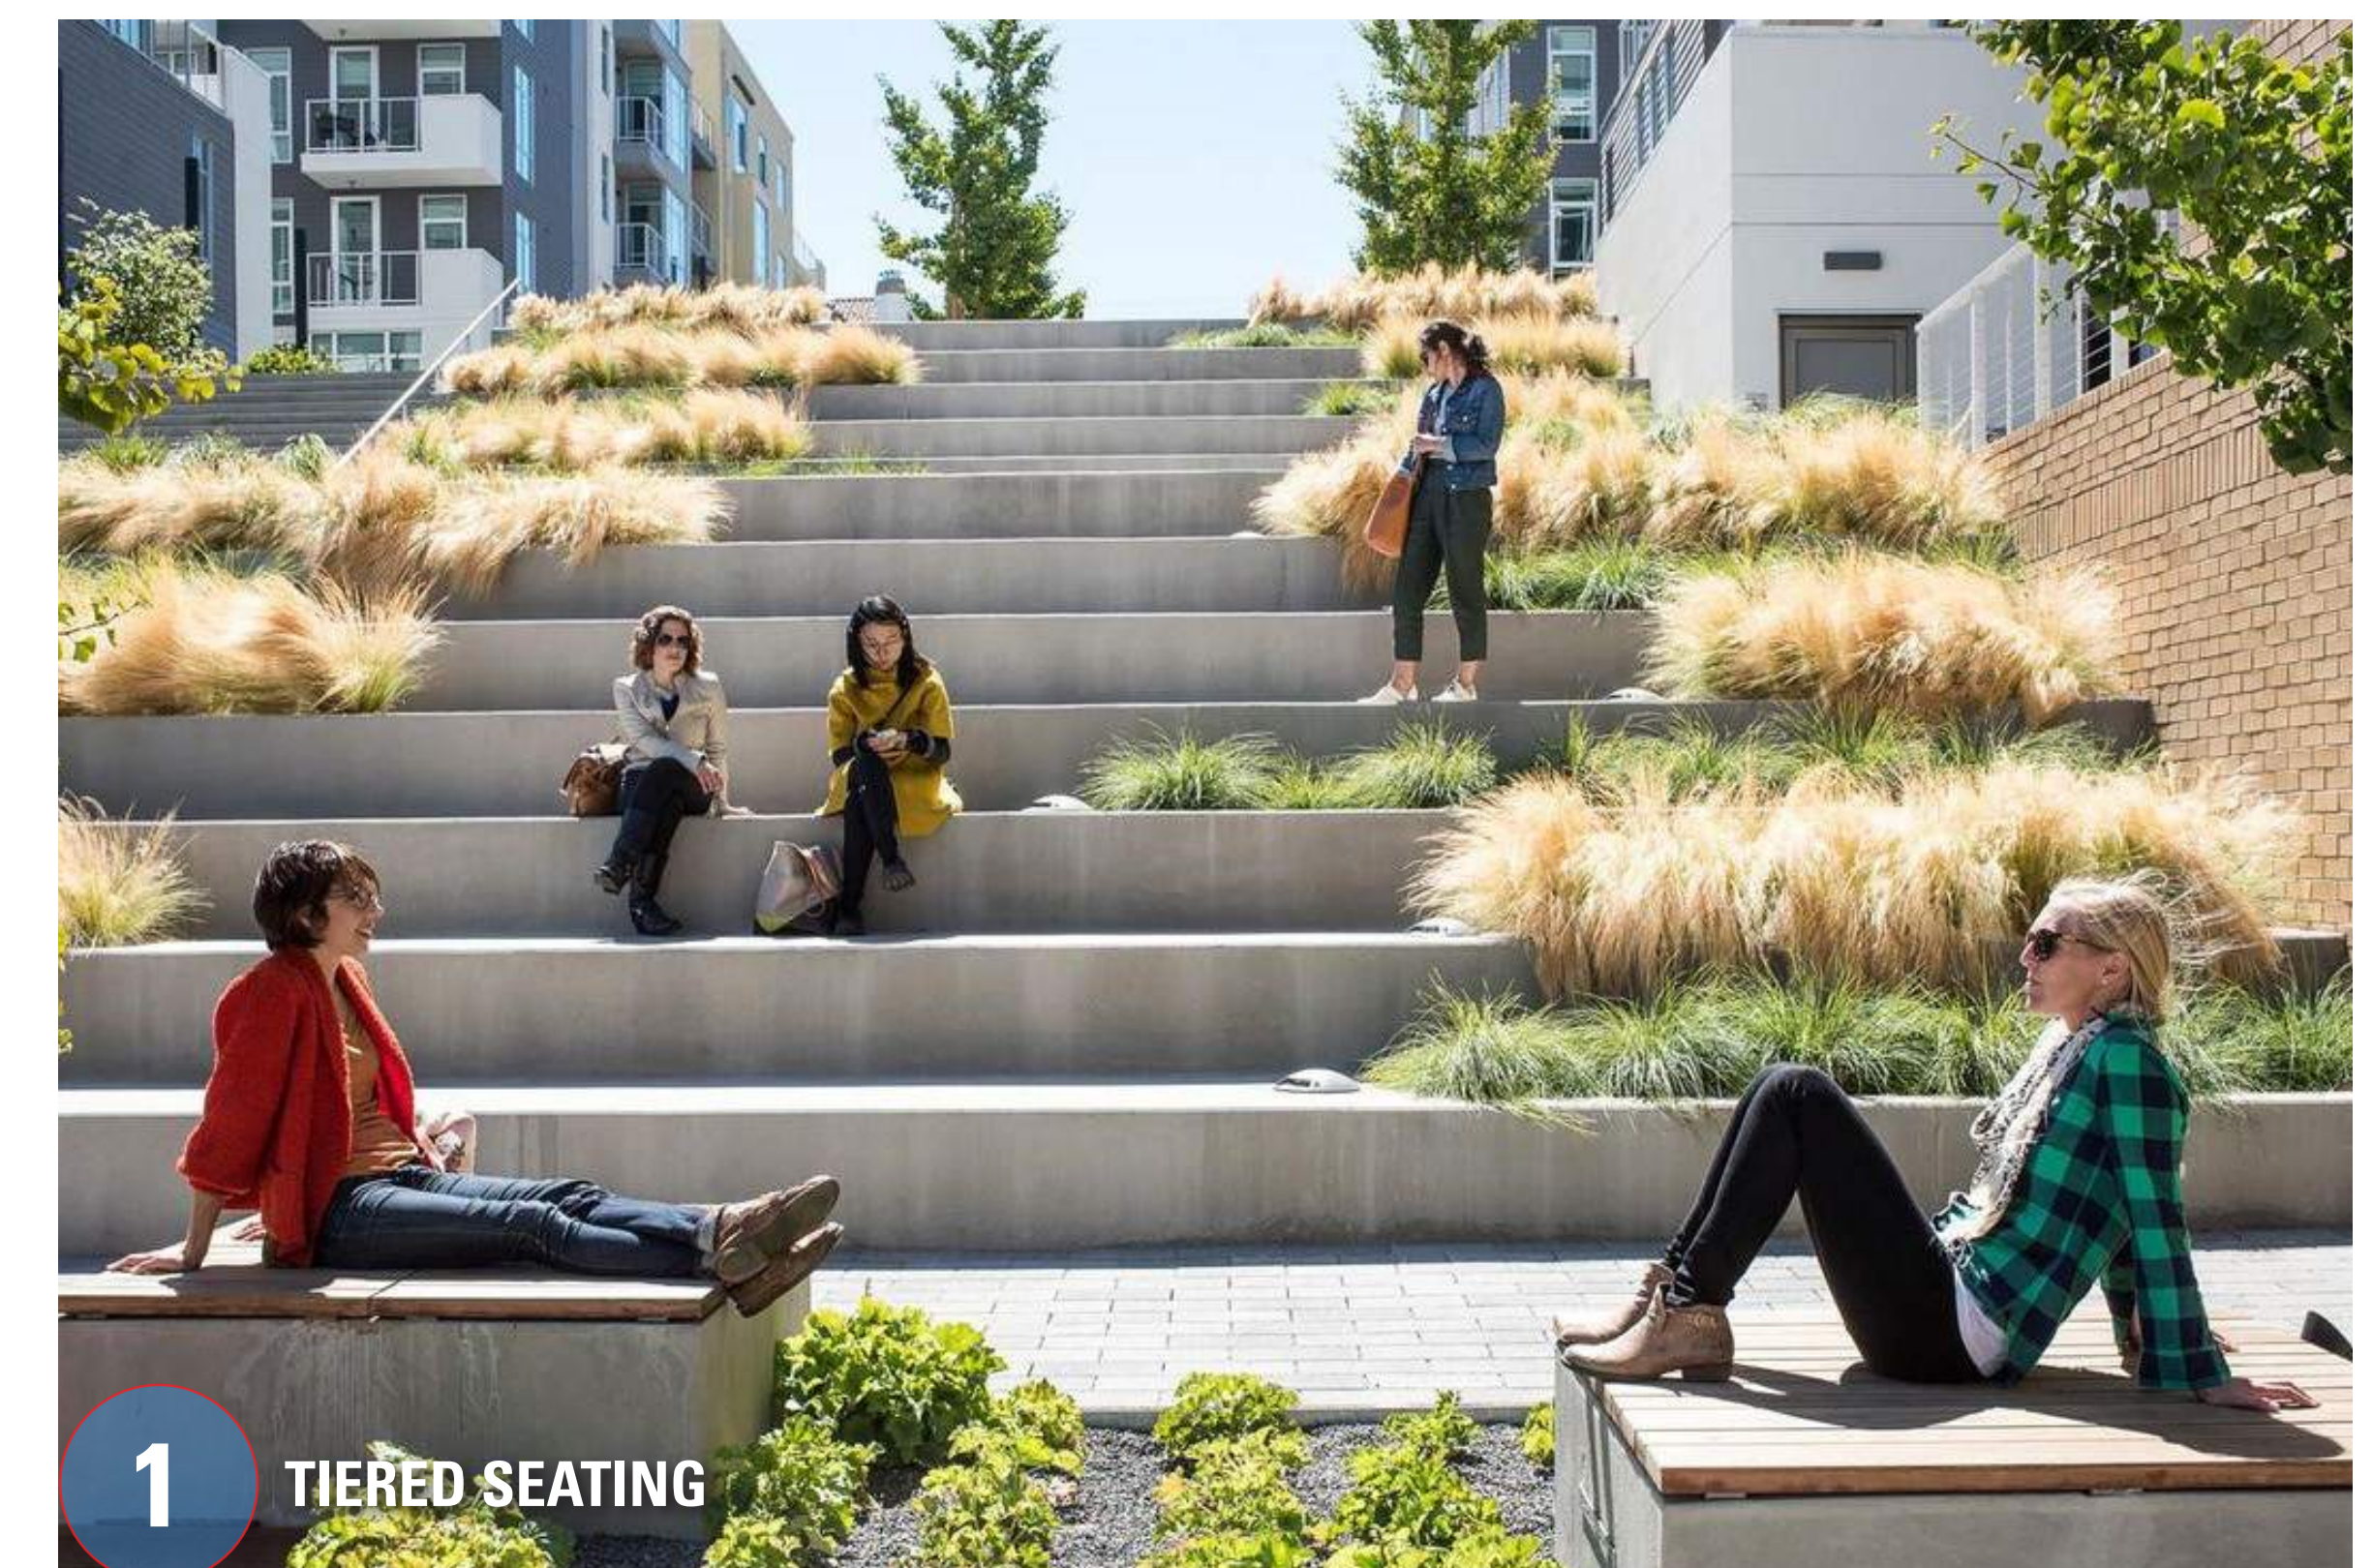


1 TIERED SEATING



2 SEATING OPTIONS

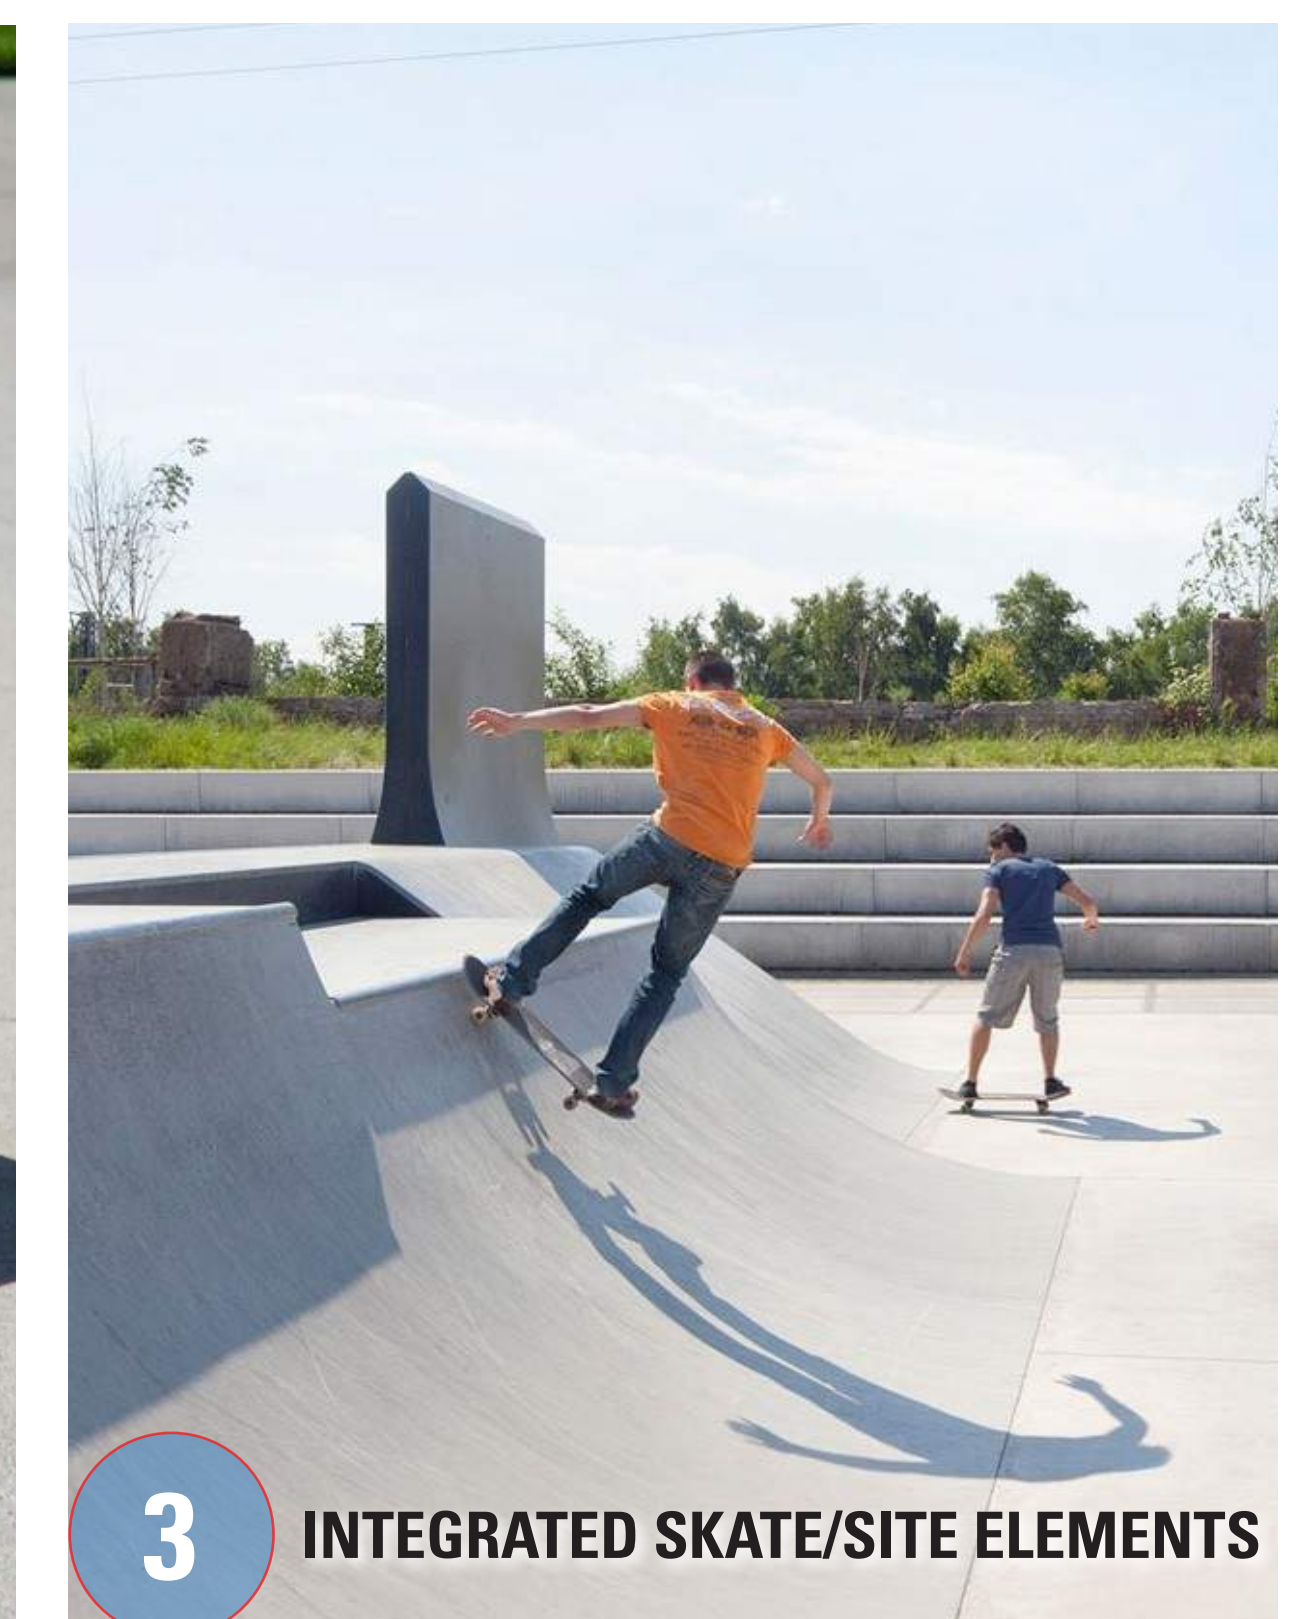

3 INTEGRATED SKATE/SITE ELEMENTS

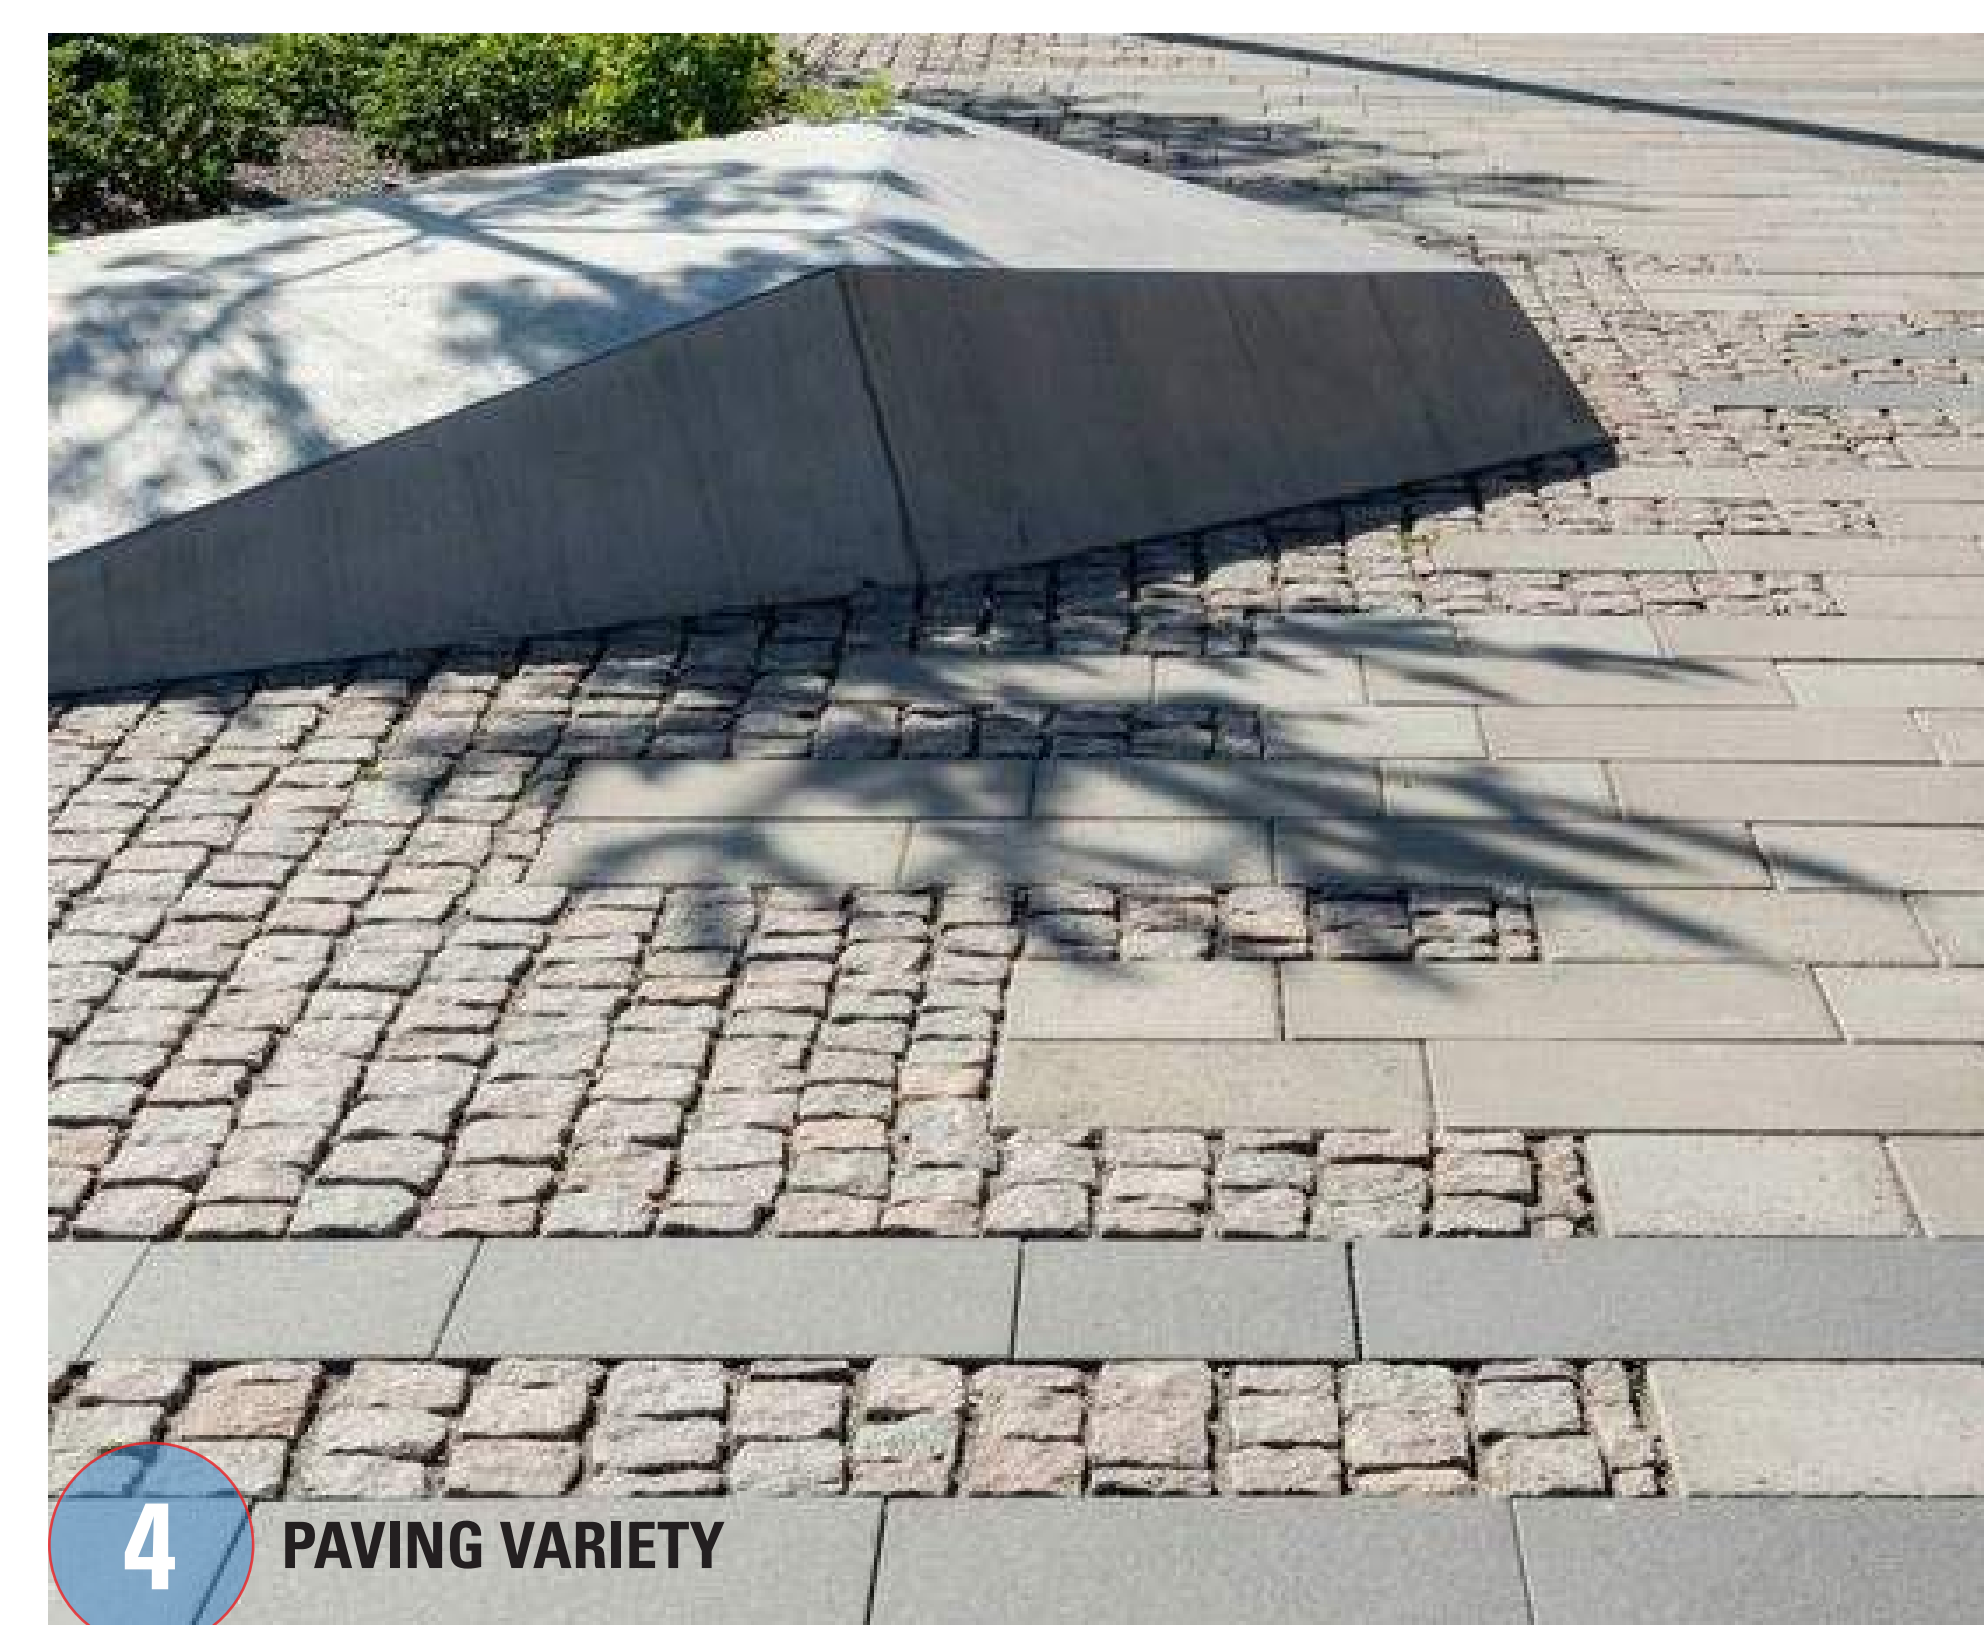

4 PAVING VARIETY



5 PLANTING AND STORMWATER AREAS



PORTLAND PARKS & RECREATIONSM

STEEL BRIDGE SKATEPARK IN OLD TOWN




portland.gov/parks/steelbridge

COMMUNITY GATHERING 2

DAO ARCHITECTURE | LANGO HANSEN LANDSCAPE ARCHITECTS | GRINDLINE SKATEPARKS | DREAMLAND SKATEPARKS

JUNE 4, 2026

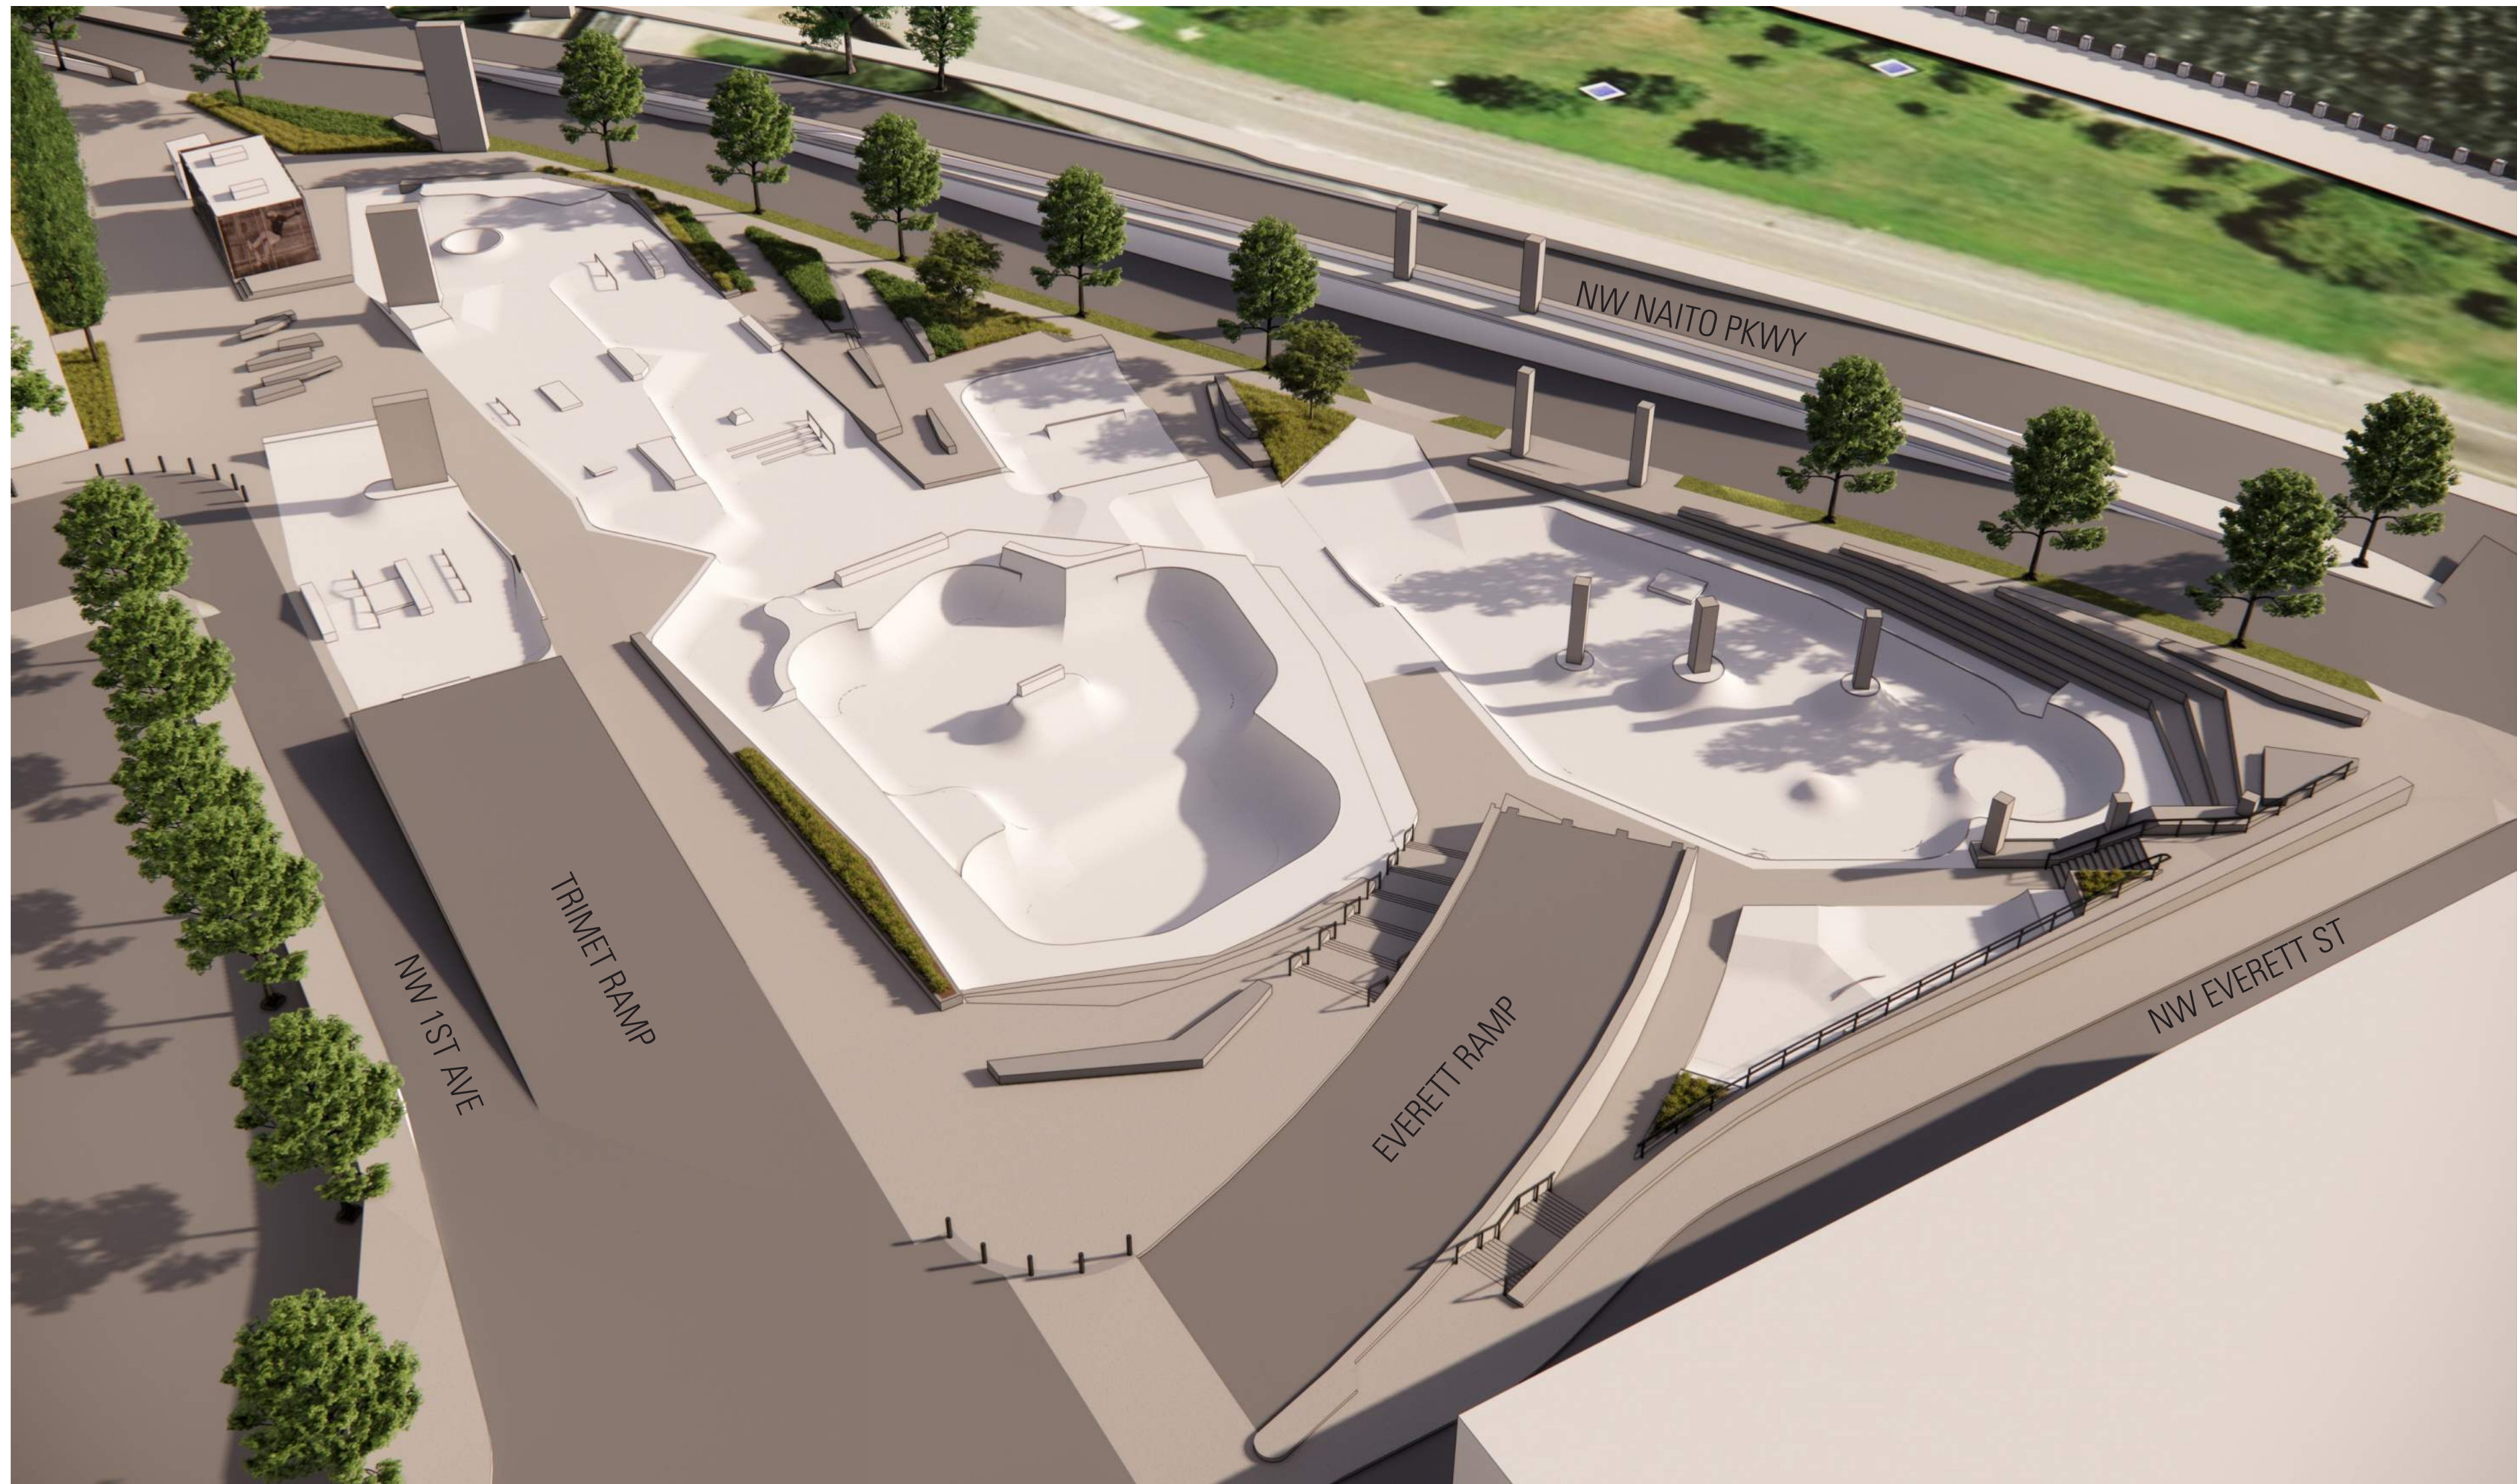

AERIAL VIEW LOOKING NORTHEAST



AERIAL VIEW LOOKING SOUTHWEST



VIEW FROM THE ENTRY AT EVERETT AND 1ST



VIEW FROM THE FINGERS

OPTION 2 - PLAZA




PORTLAND PARKS & RECREATIONSM

STEEL BRIDGE SKATEPARK IN OLD TOWN



portland.gov/parks/steelbridge

COMMUNITY GATHERING 2

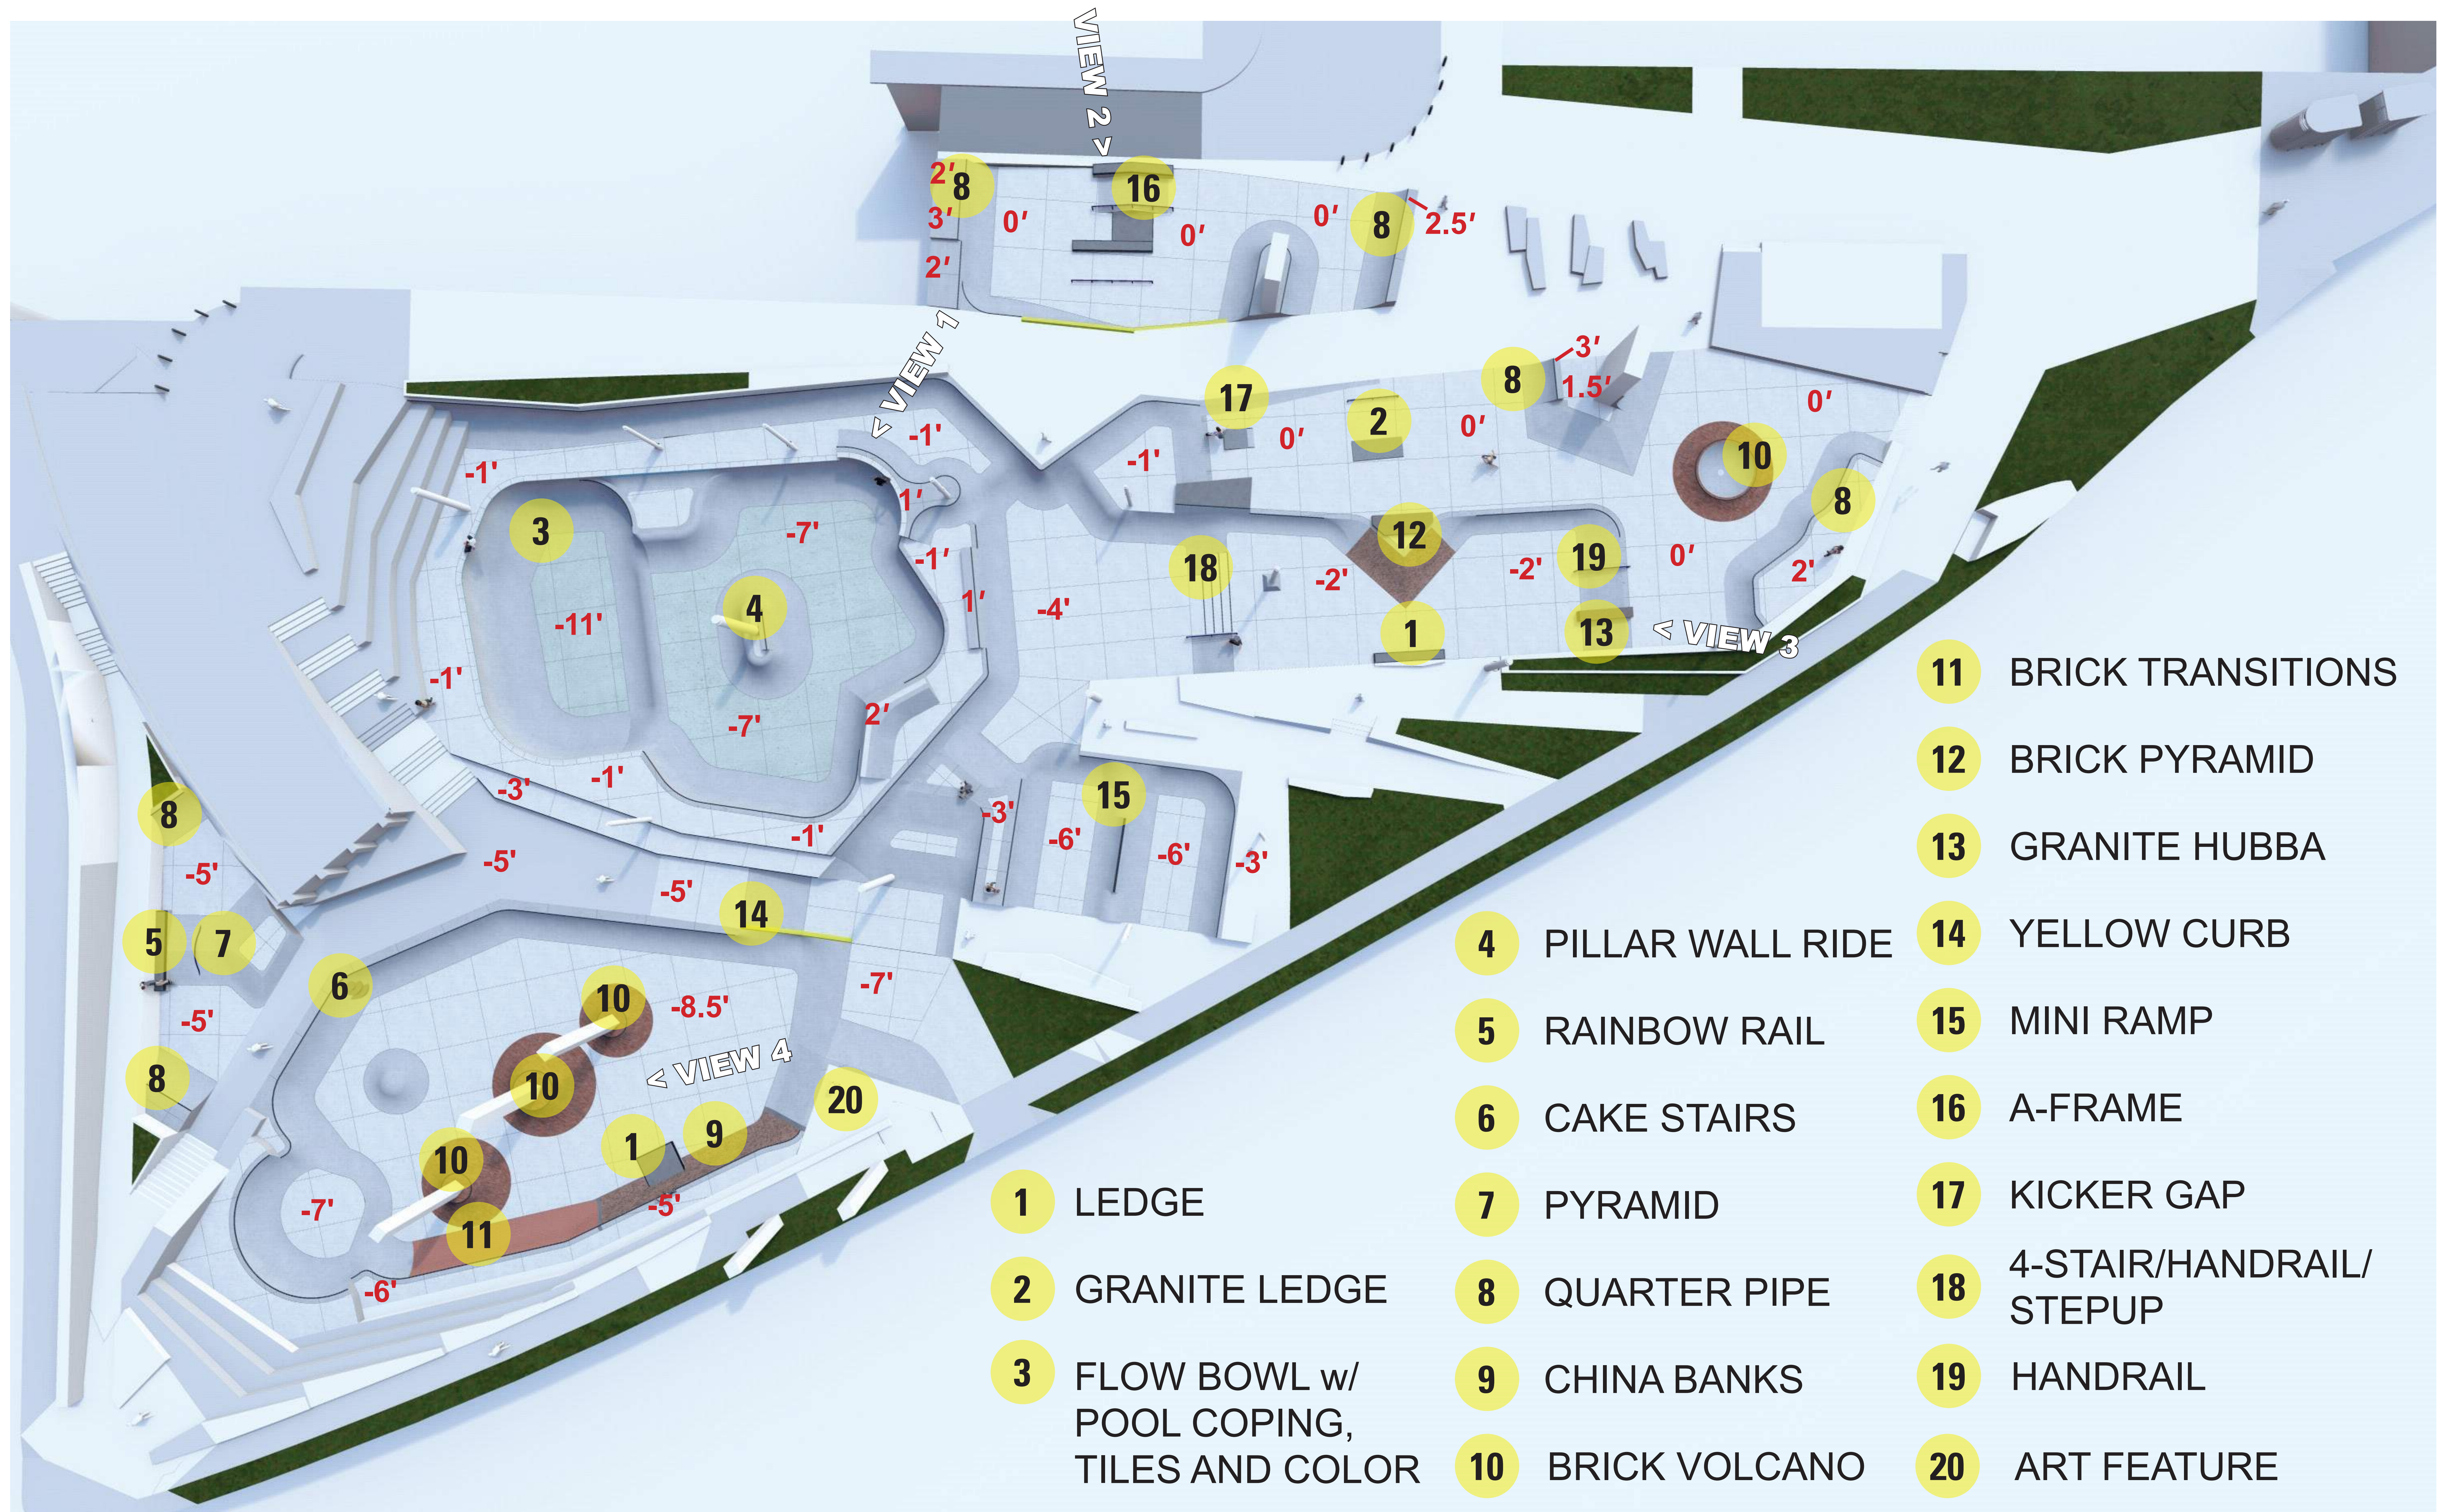

OPTION 2 - PLAN VIEW



PORTLAND PARKS & RECREATIONSM

STEEL BRIDGE SKATEPARK IN OLD TOWN






portland.gov/parks/steelbridge

COMMUNITY GATHERING 2

DAO ARCHITECTURE | LANGO HANSEN LANDSCAPE ARCHITECTS | GRINDLINE SKATEPARKS | DREAMLAND SKATEPARKS

JUNE 4, 2026

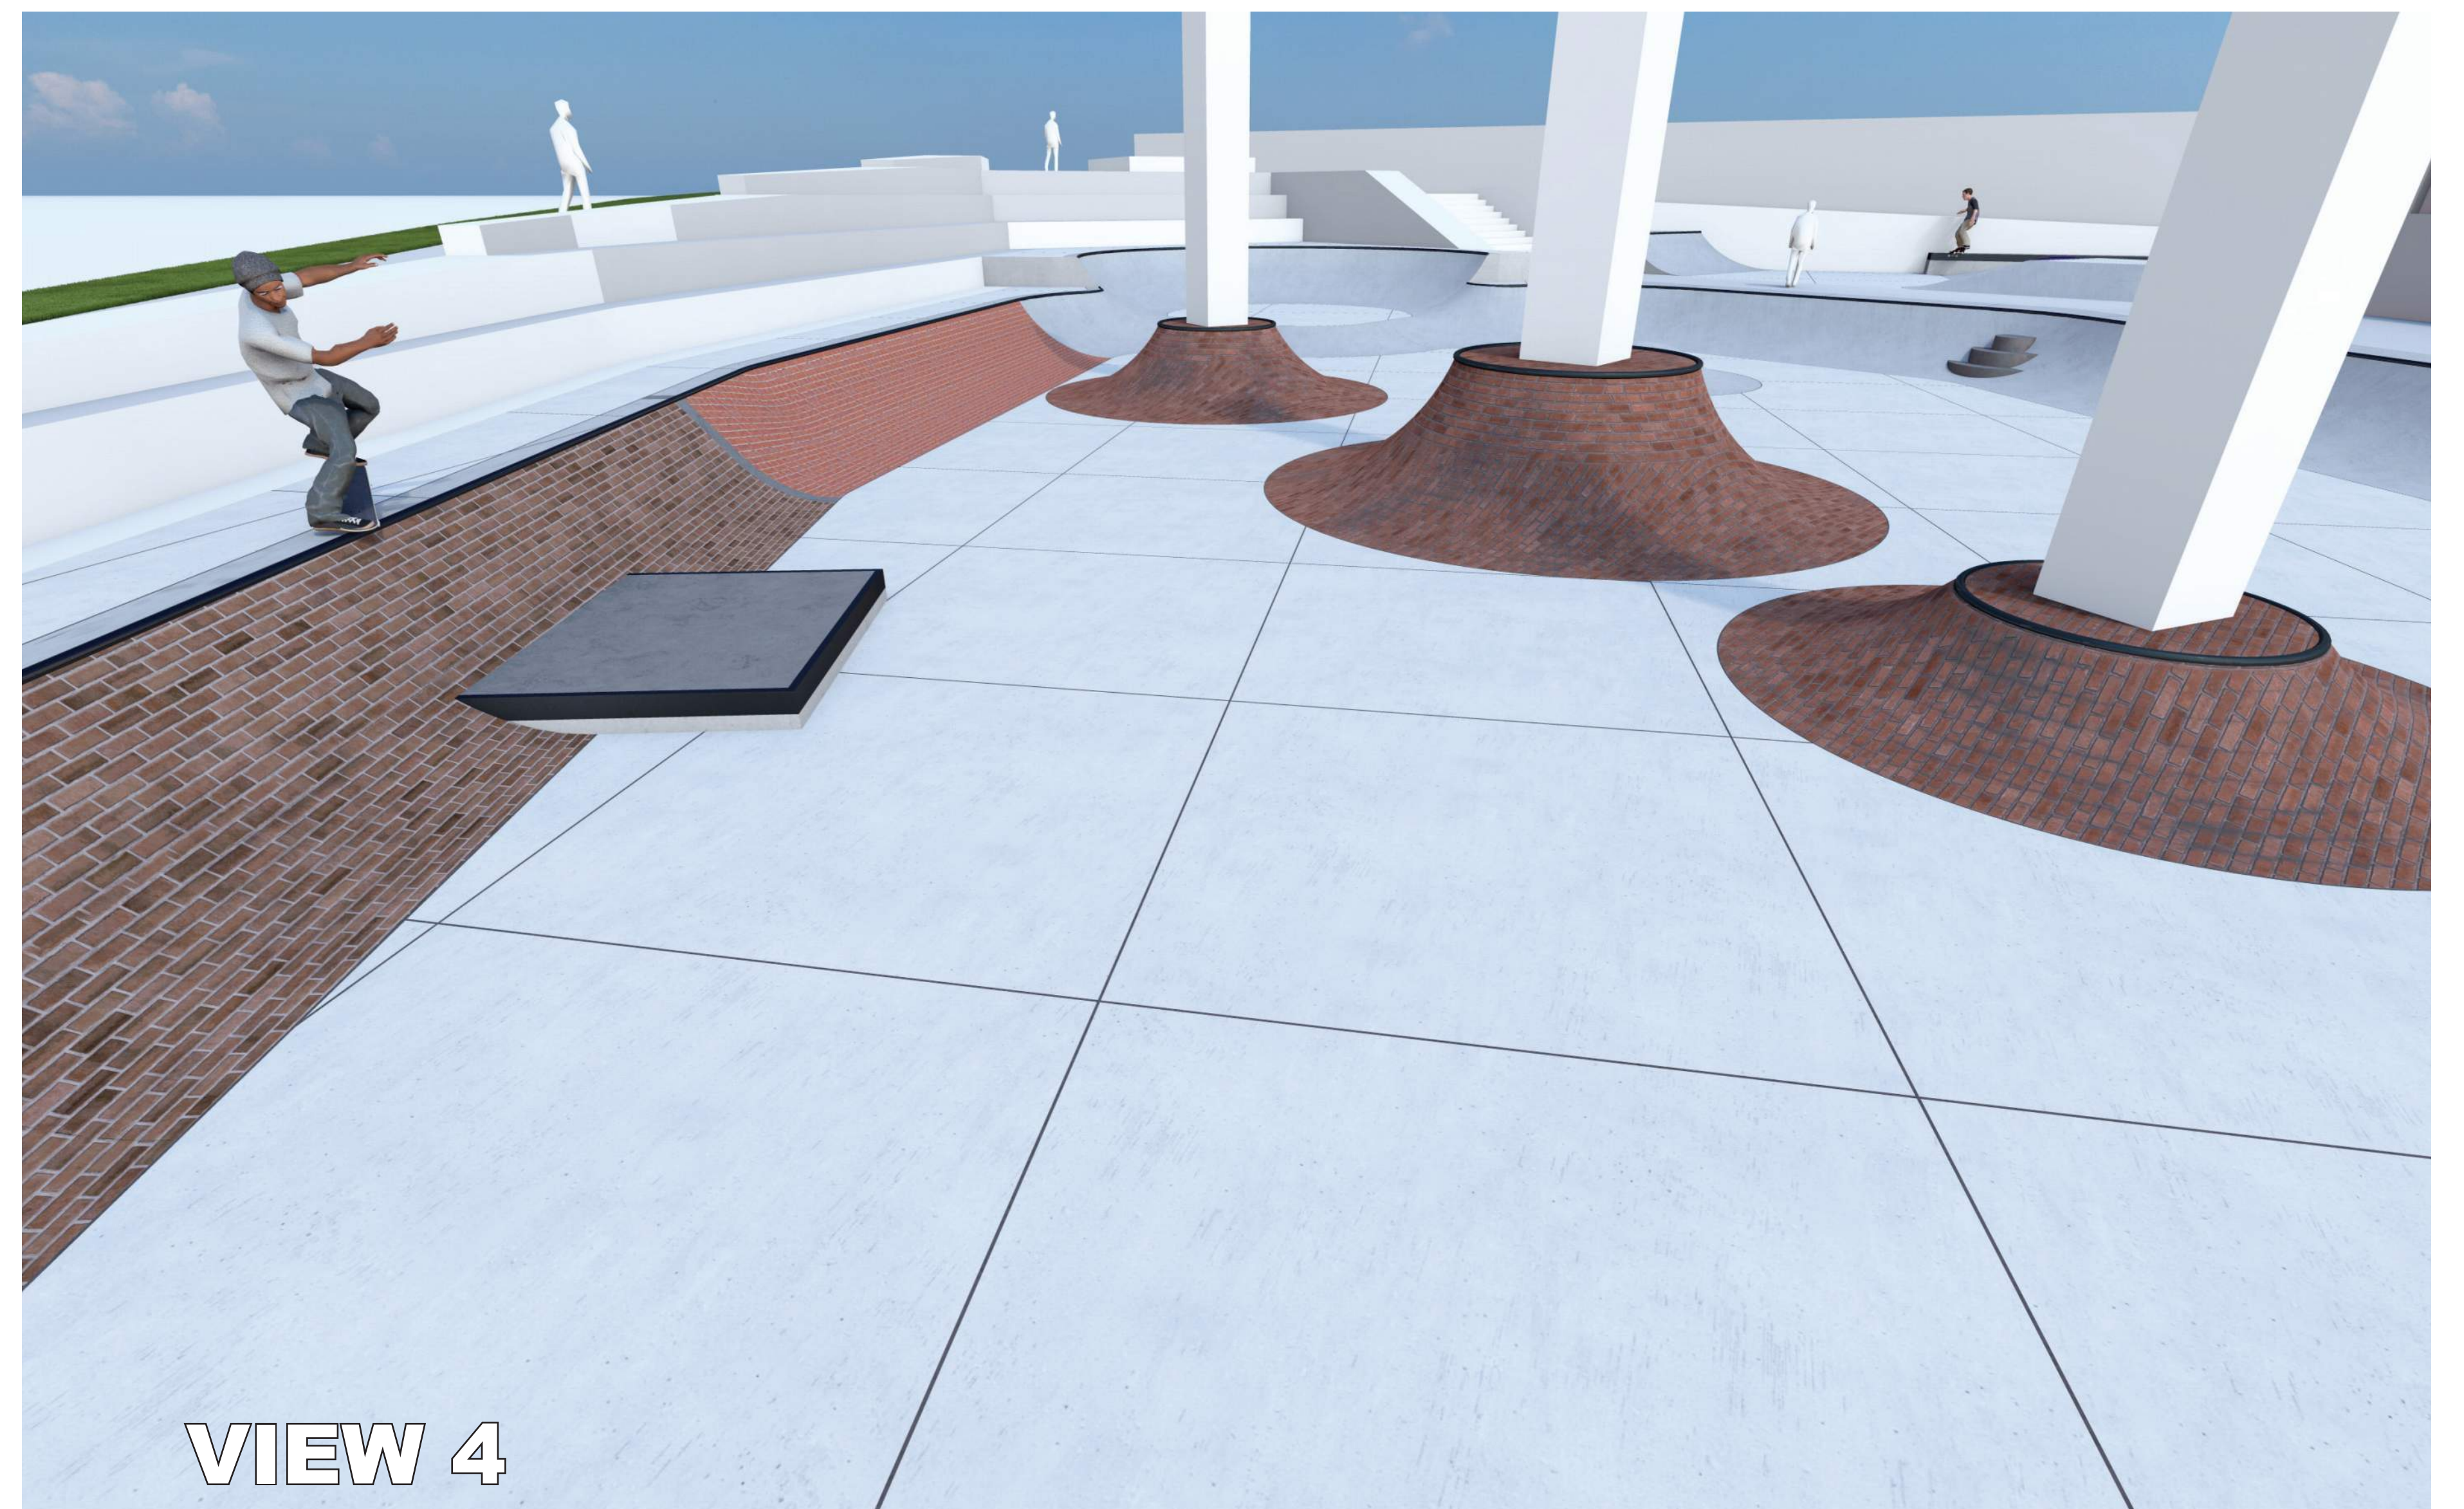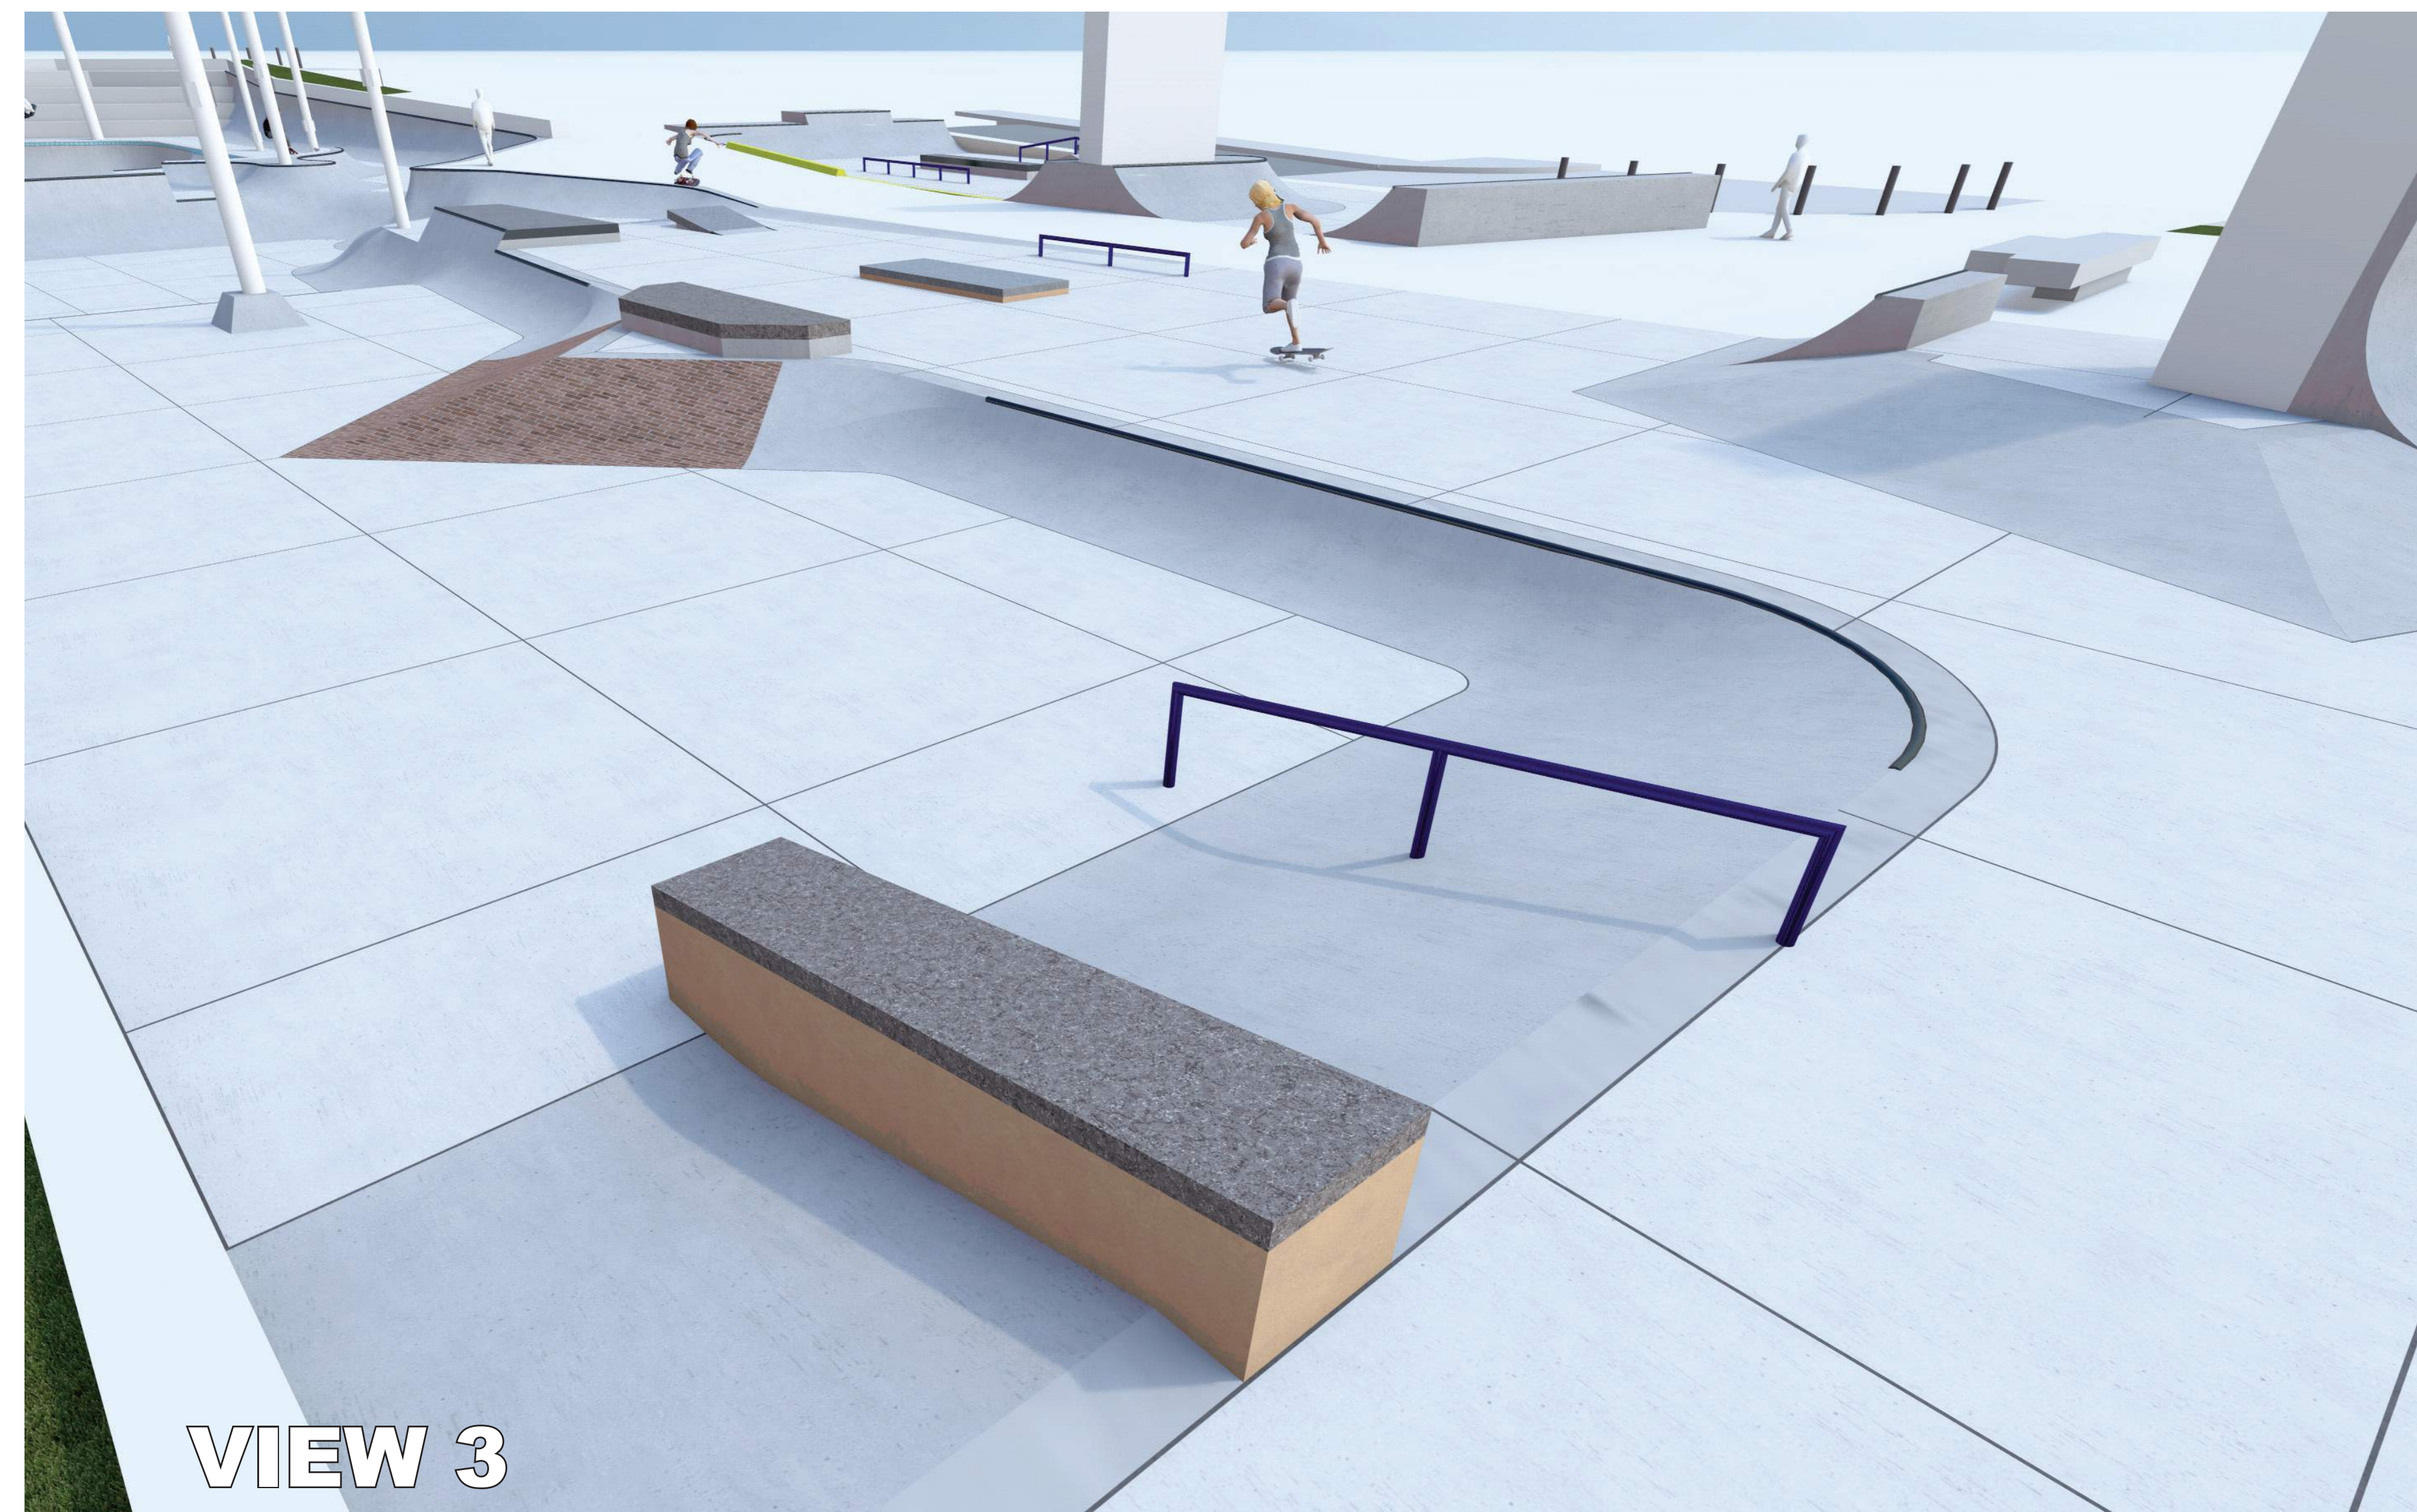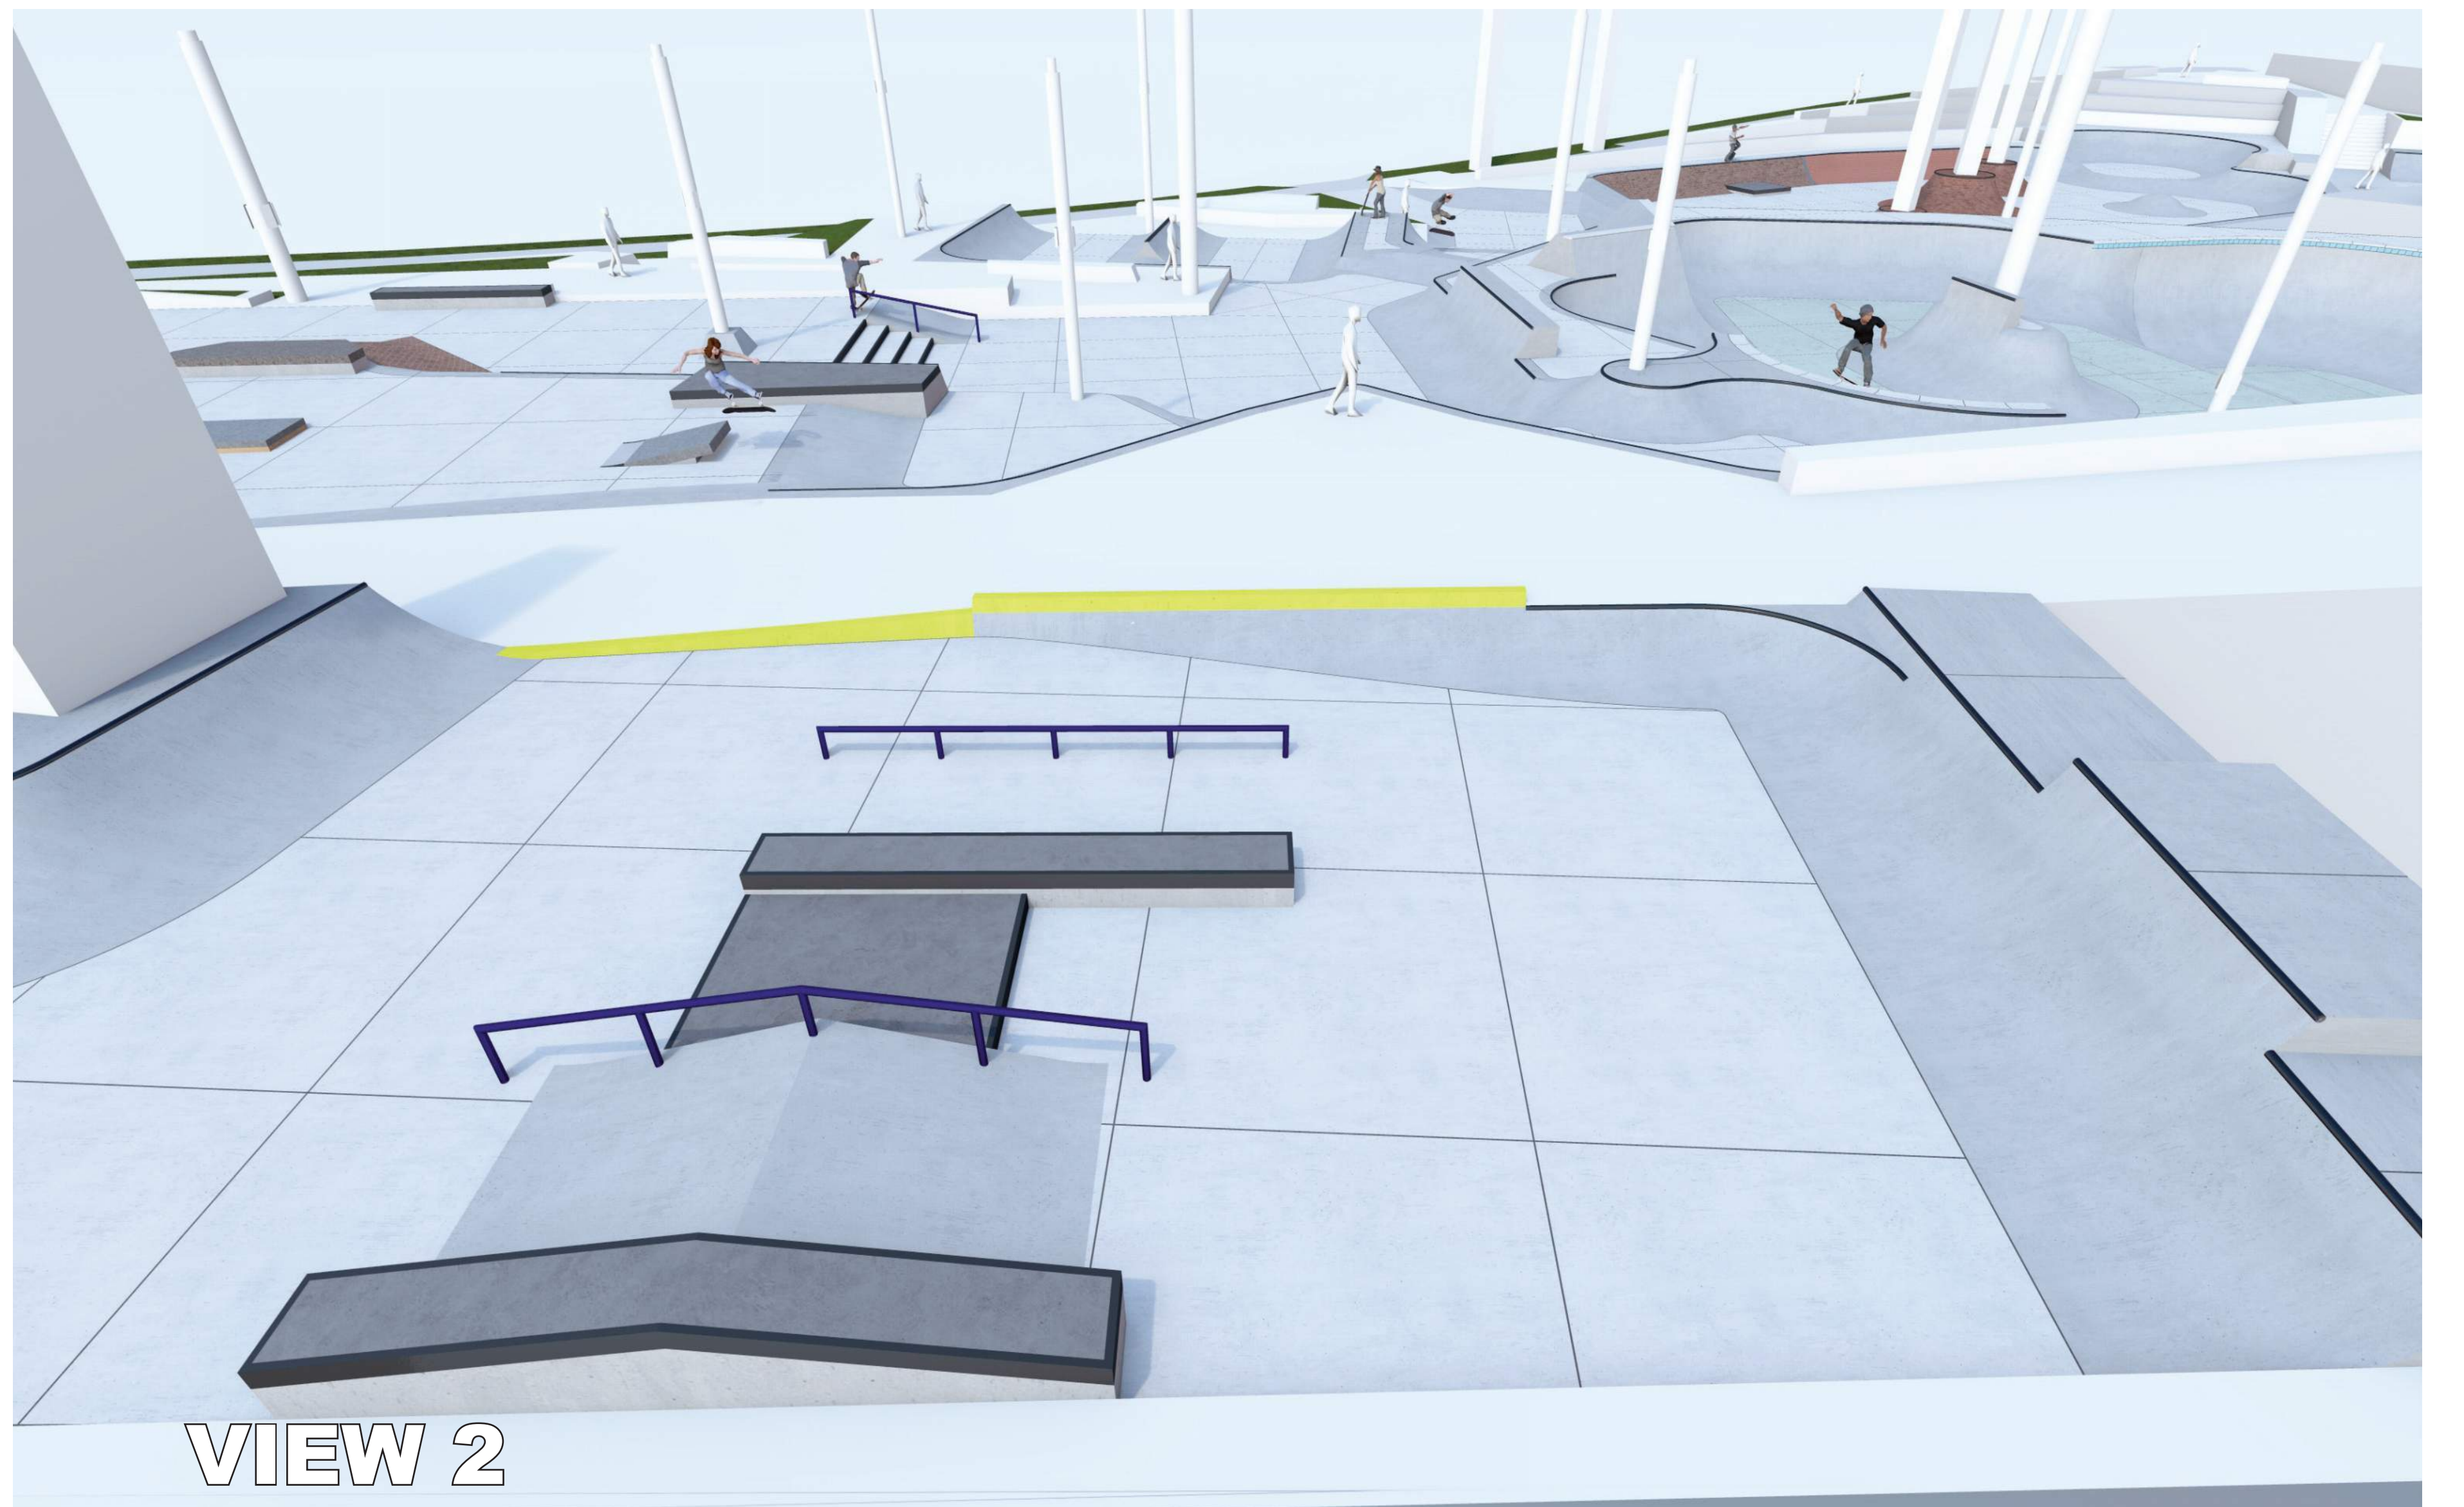

OPTION 2 - PERSPECTIVE VIEW



PORTLAND PARKS & RECREATION SM

STEEL BRIDGE SKATEPARK IN OLD TOWN







portland.gov/parks/steelbridge

COMMUNITY GATHERING 2

DAO ARCHITECTURE | LANGO HANSEN LANDSCAPE ARCHITECTS | GRINDLINE SKATEPARKS | DREAMLAND SKATEPARKS

JUNE 4, 2026

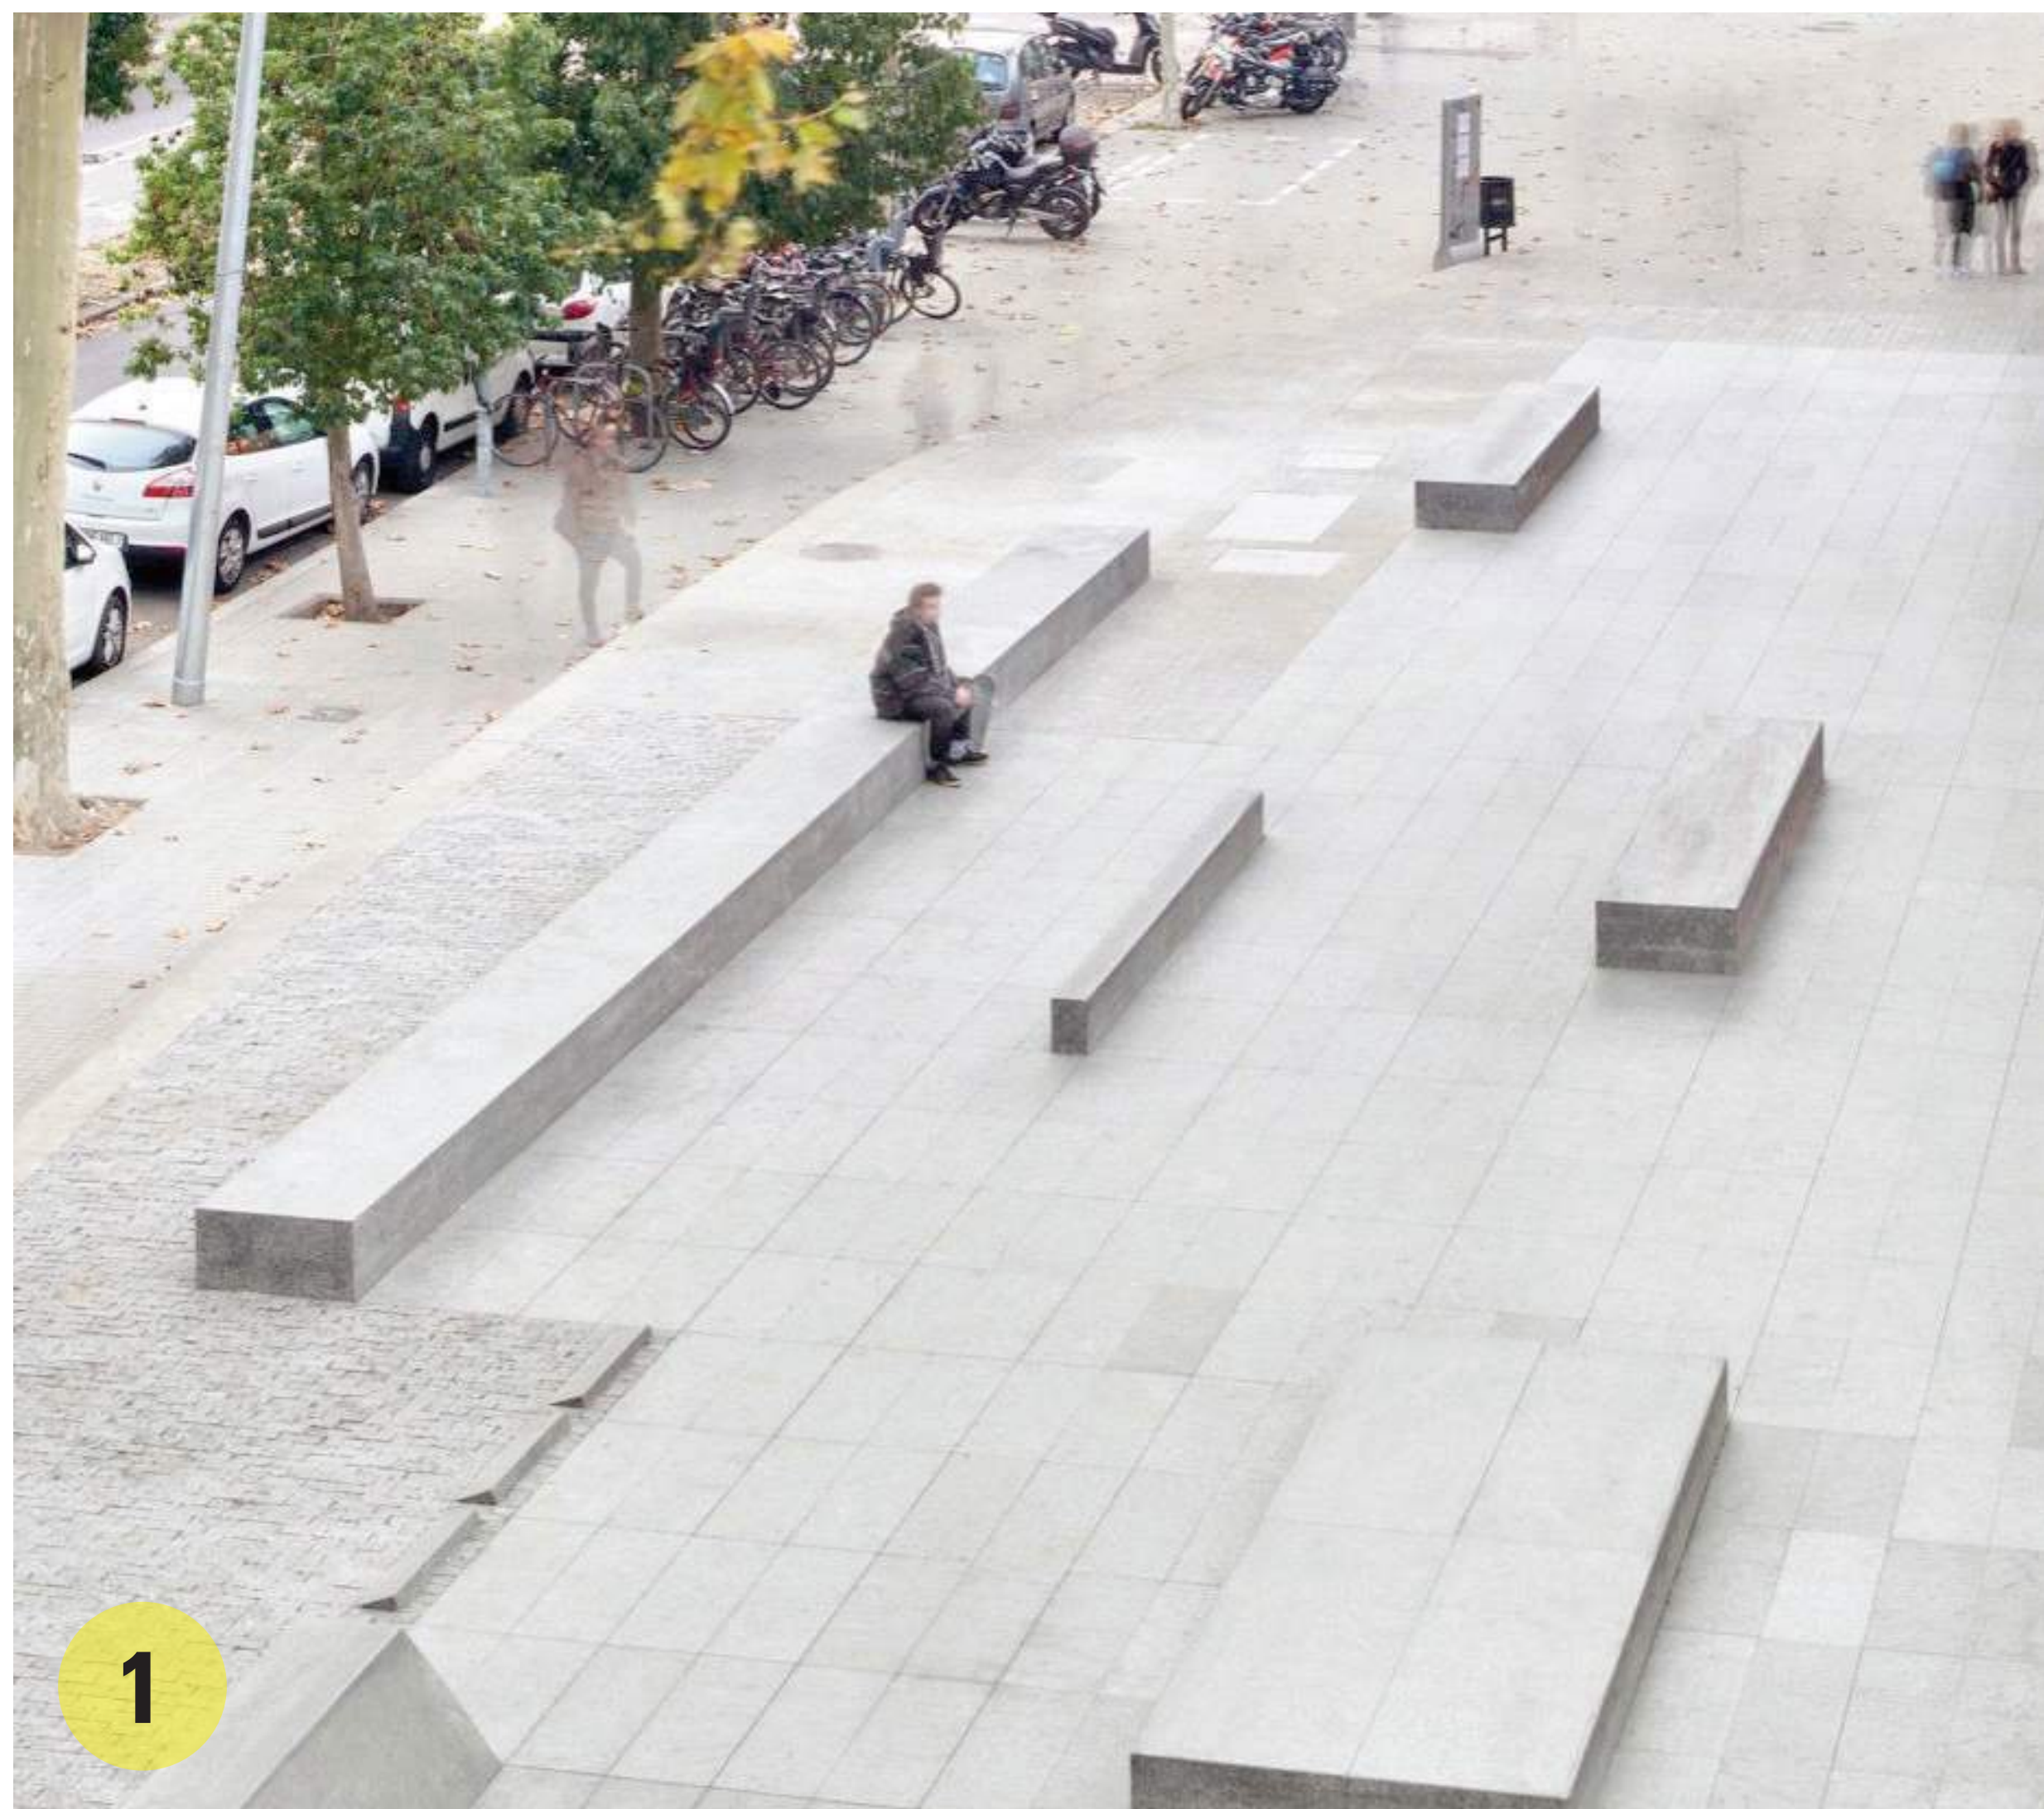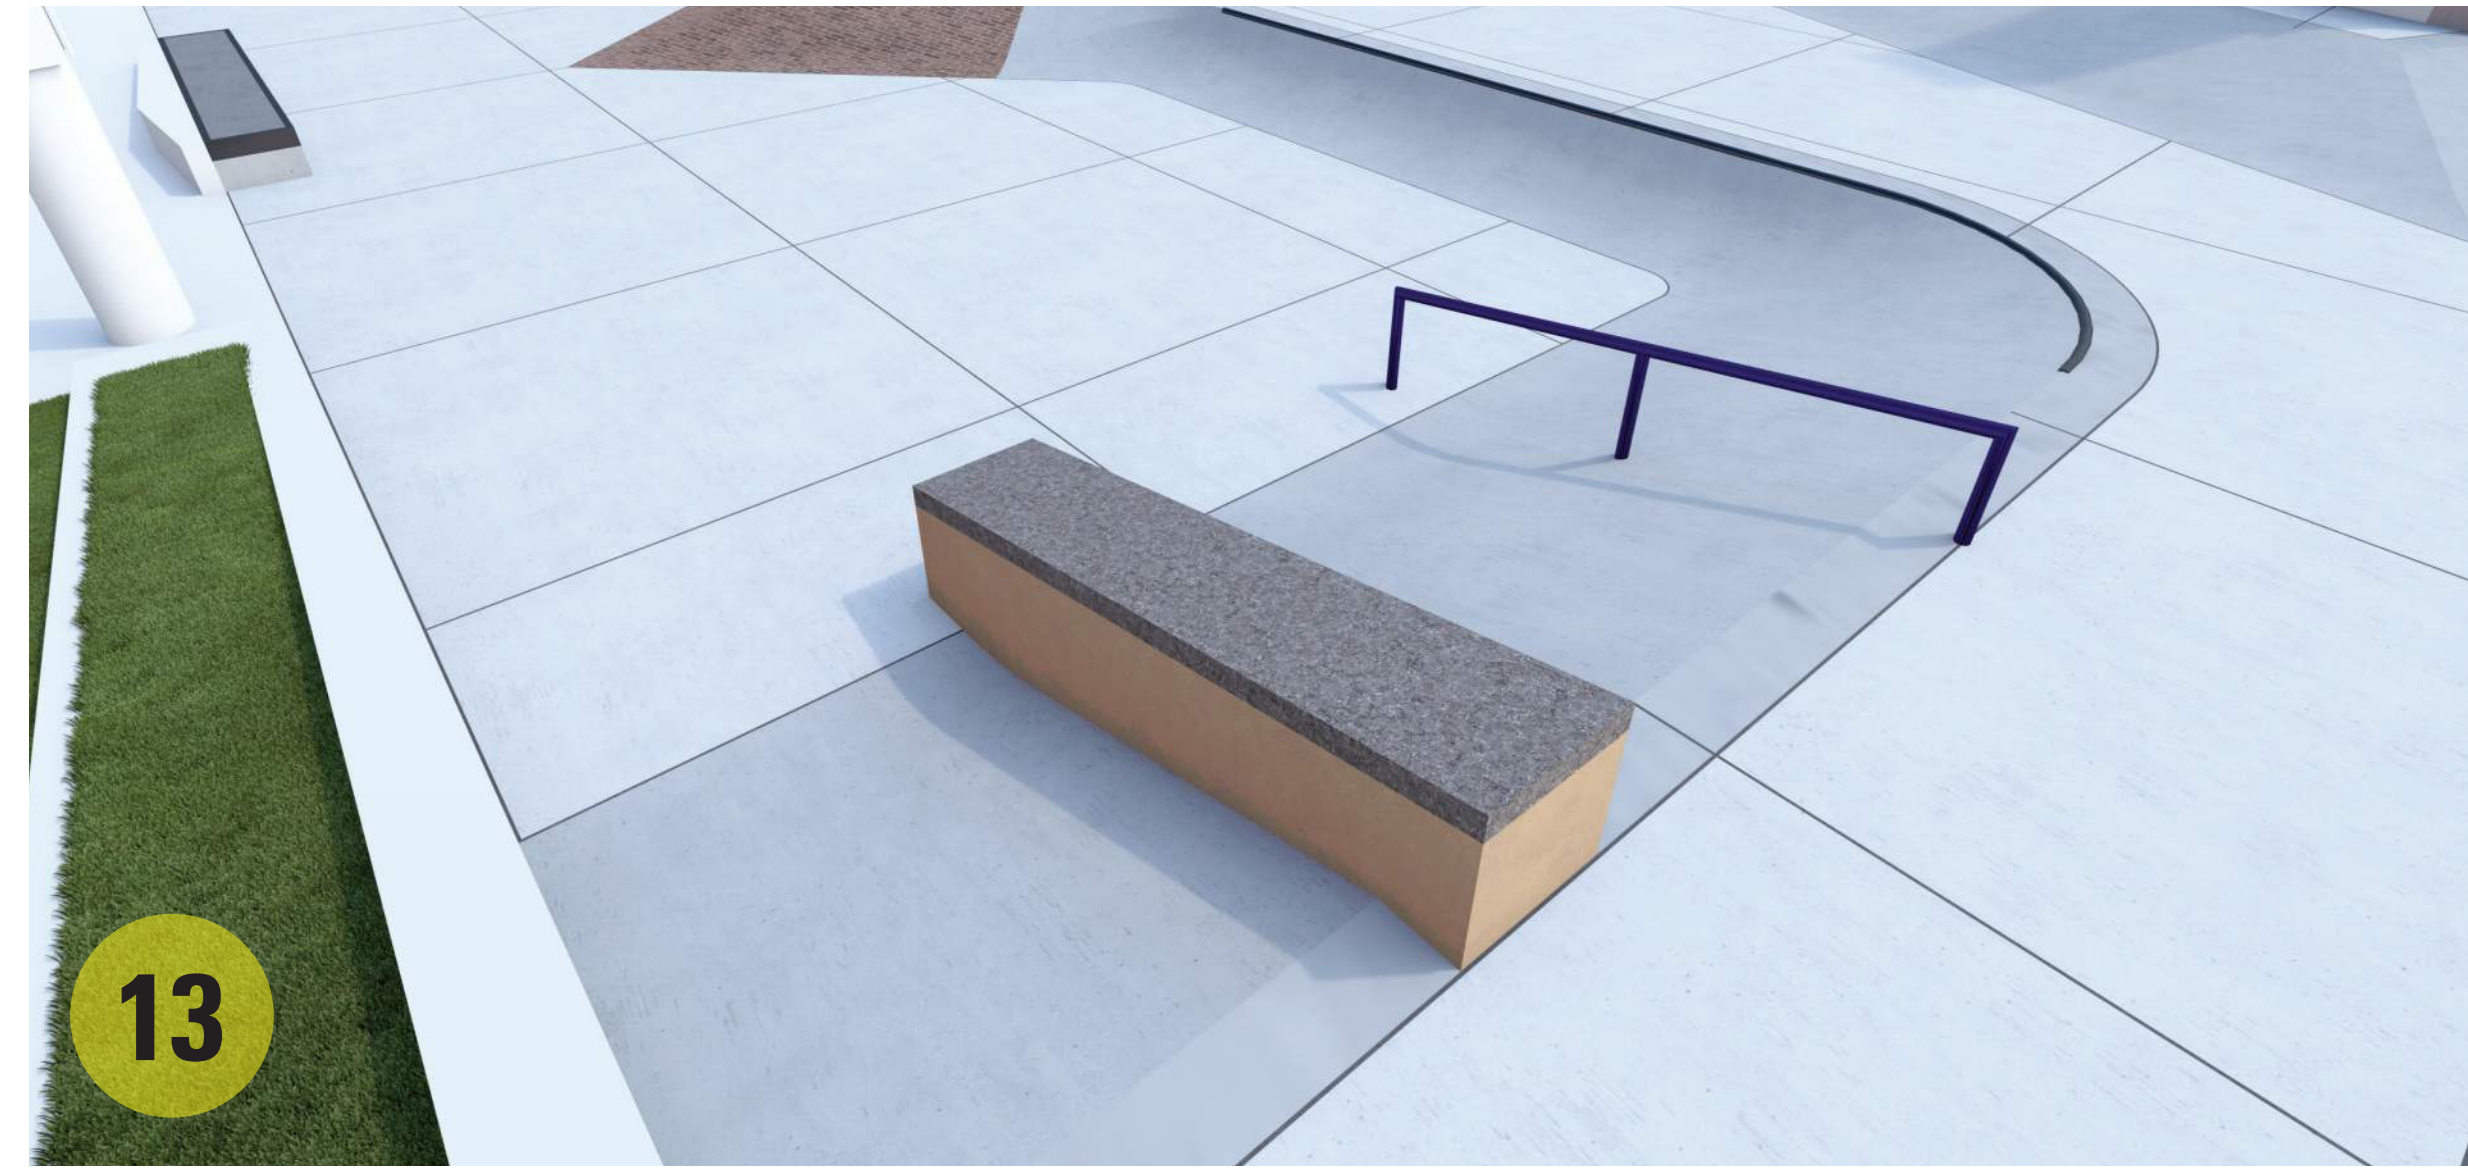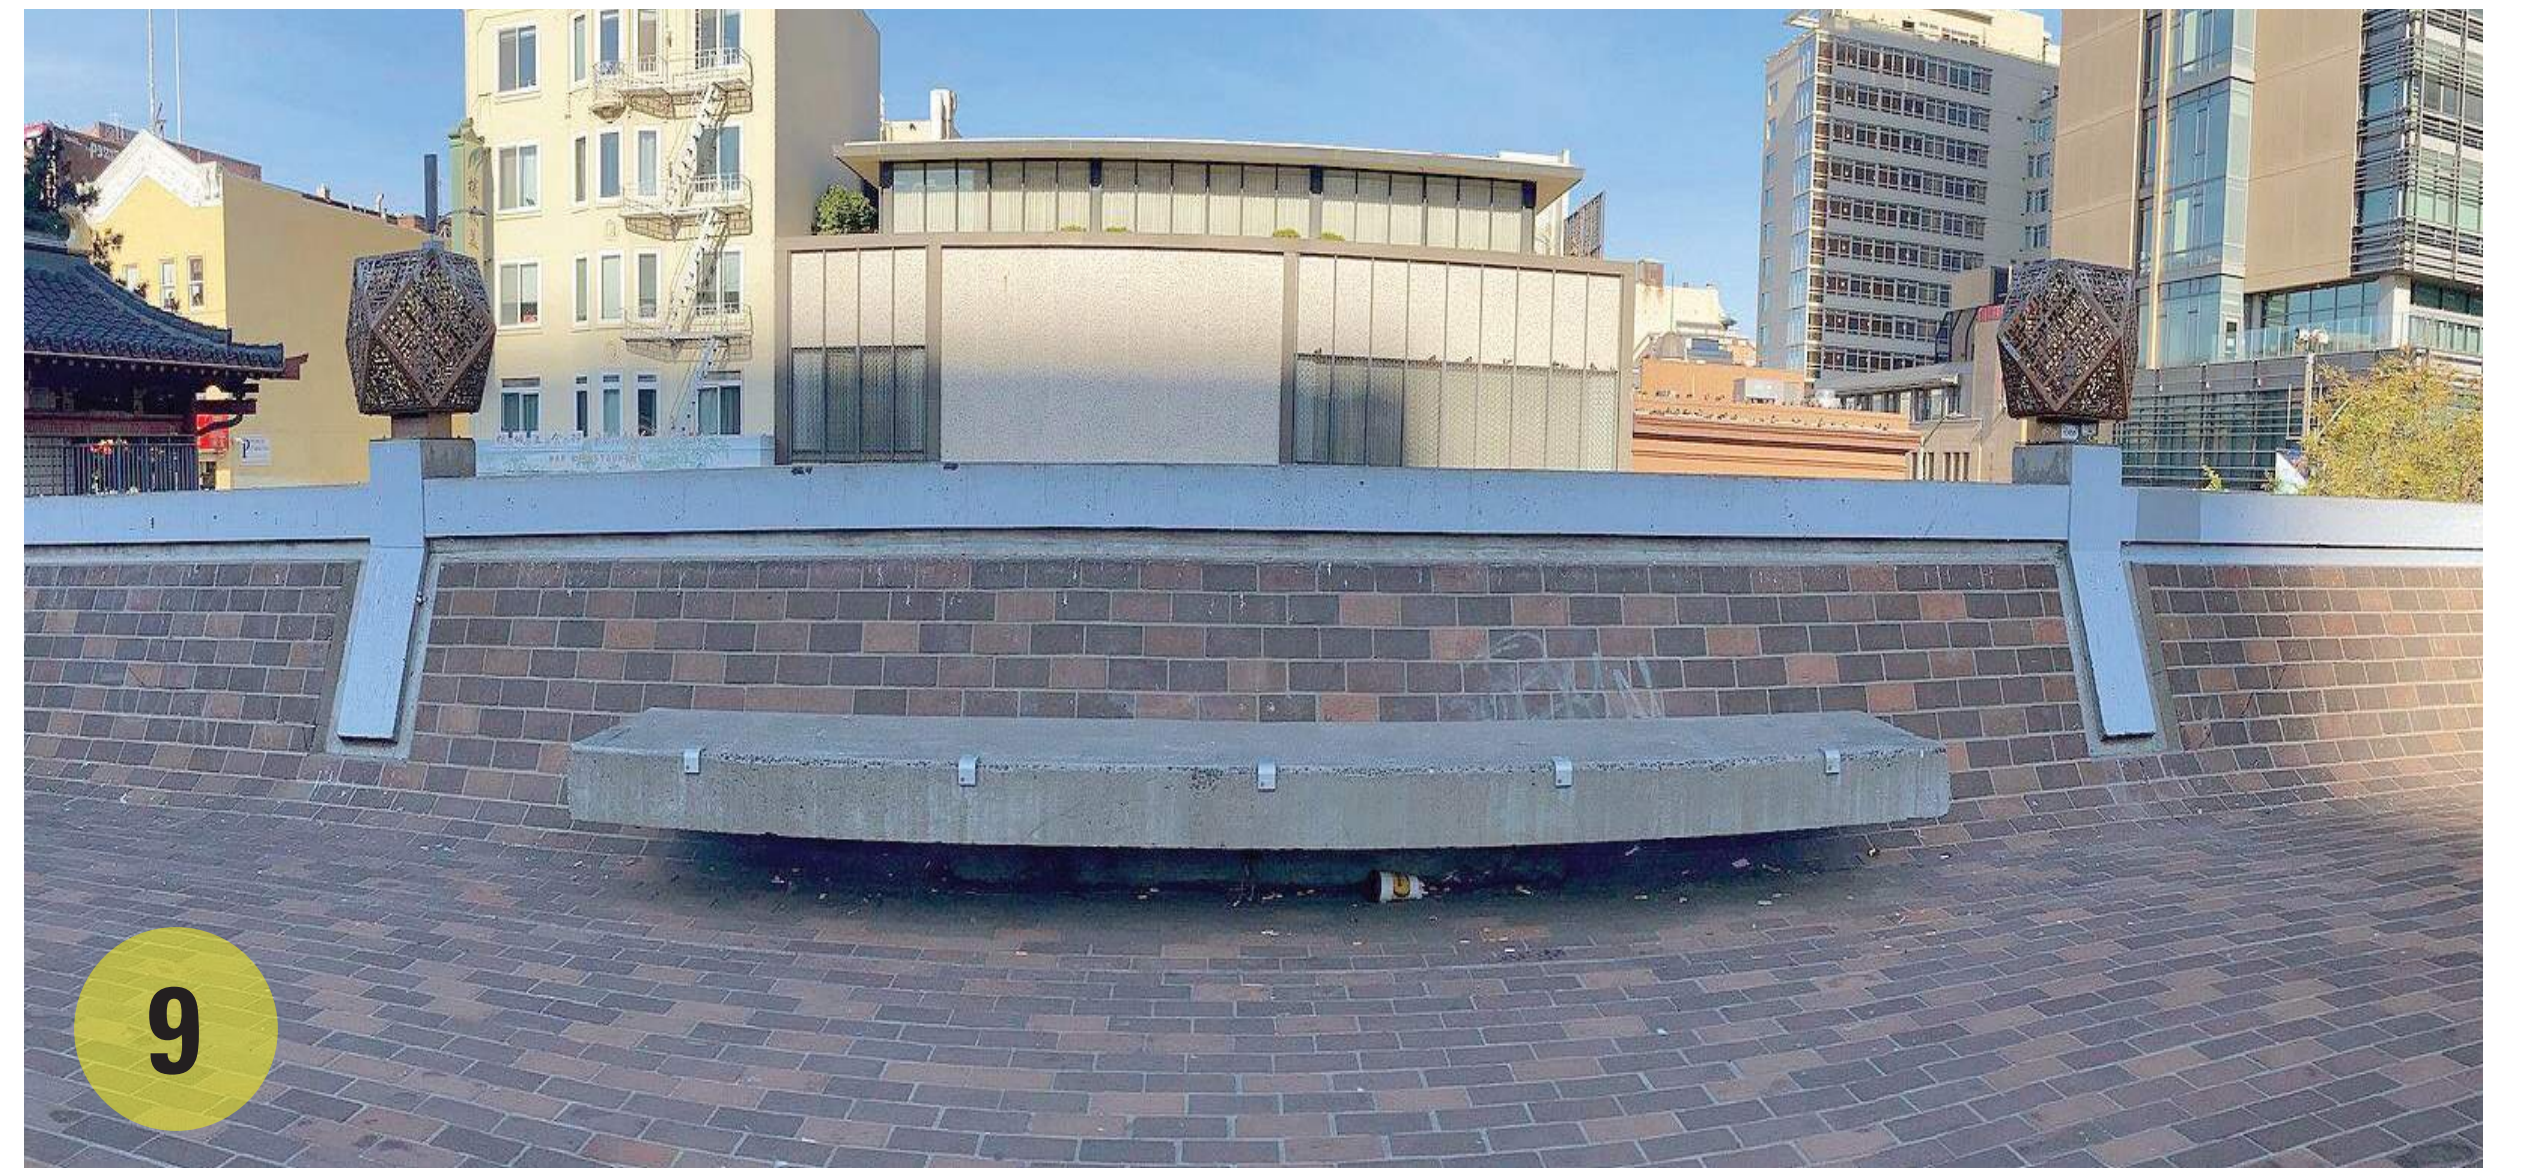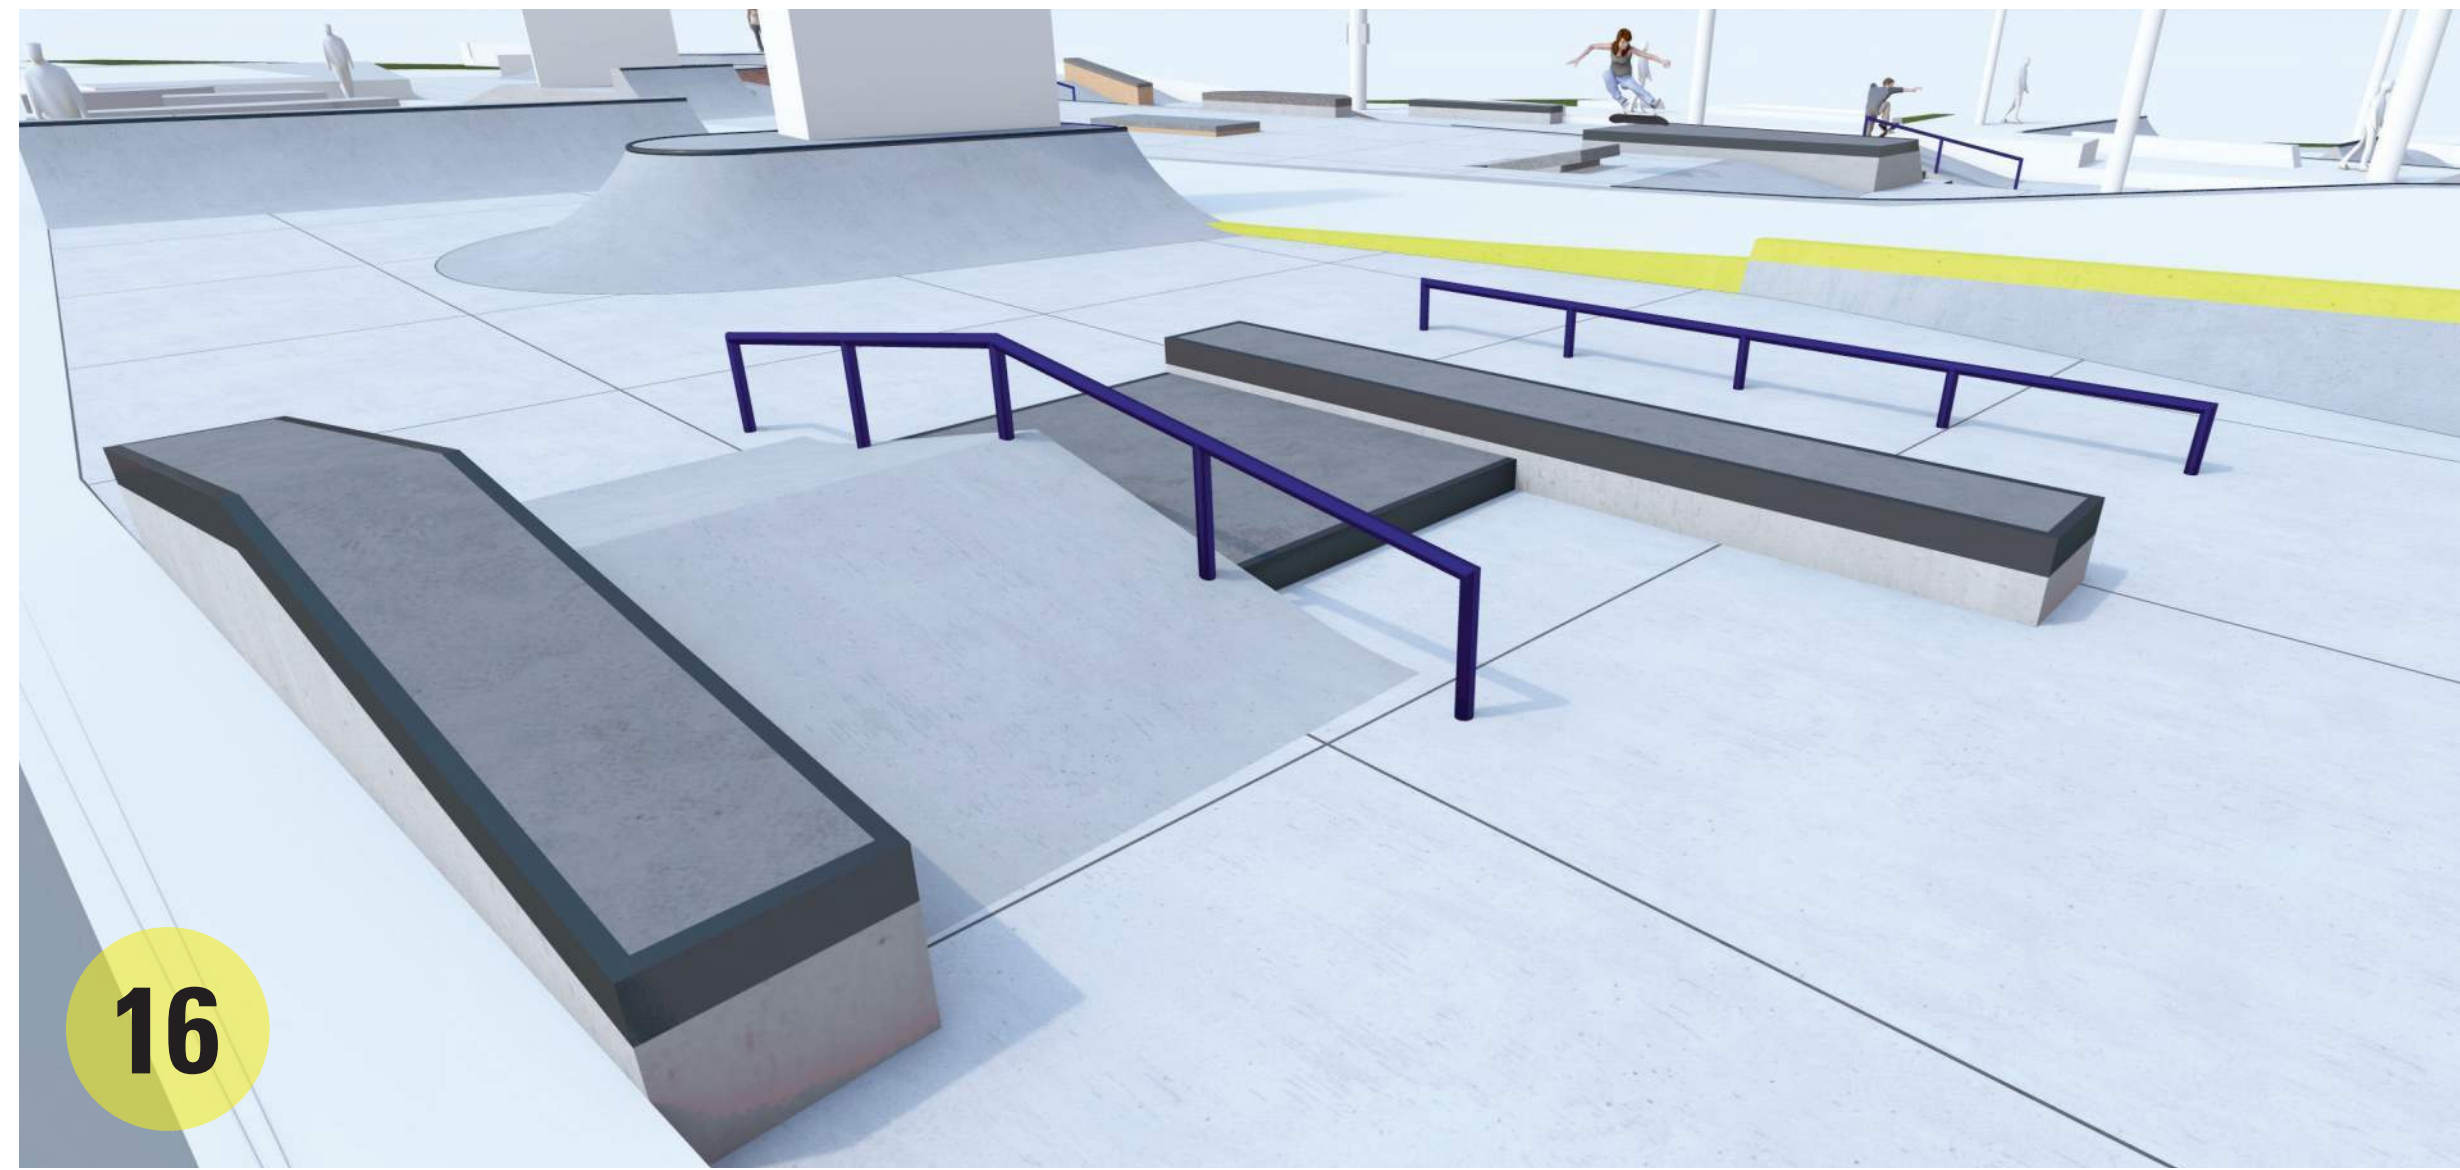

OPTION 2 - FEATURES



PORTLAND PARKS & RECREATION SM

STEEL BRIDGE SKATEPARK IN OLD TOWN


DAO ARCHITECTURE | LANGO HANSEN LANDSCAPE ARCHITECTS | GRINDLINE SKATEPARKS | DREAMLAND SKATEPARKS



portland.gov/parks/steelbridge

COMMUNITY GATHERING 2


JUNE 4, 2026

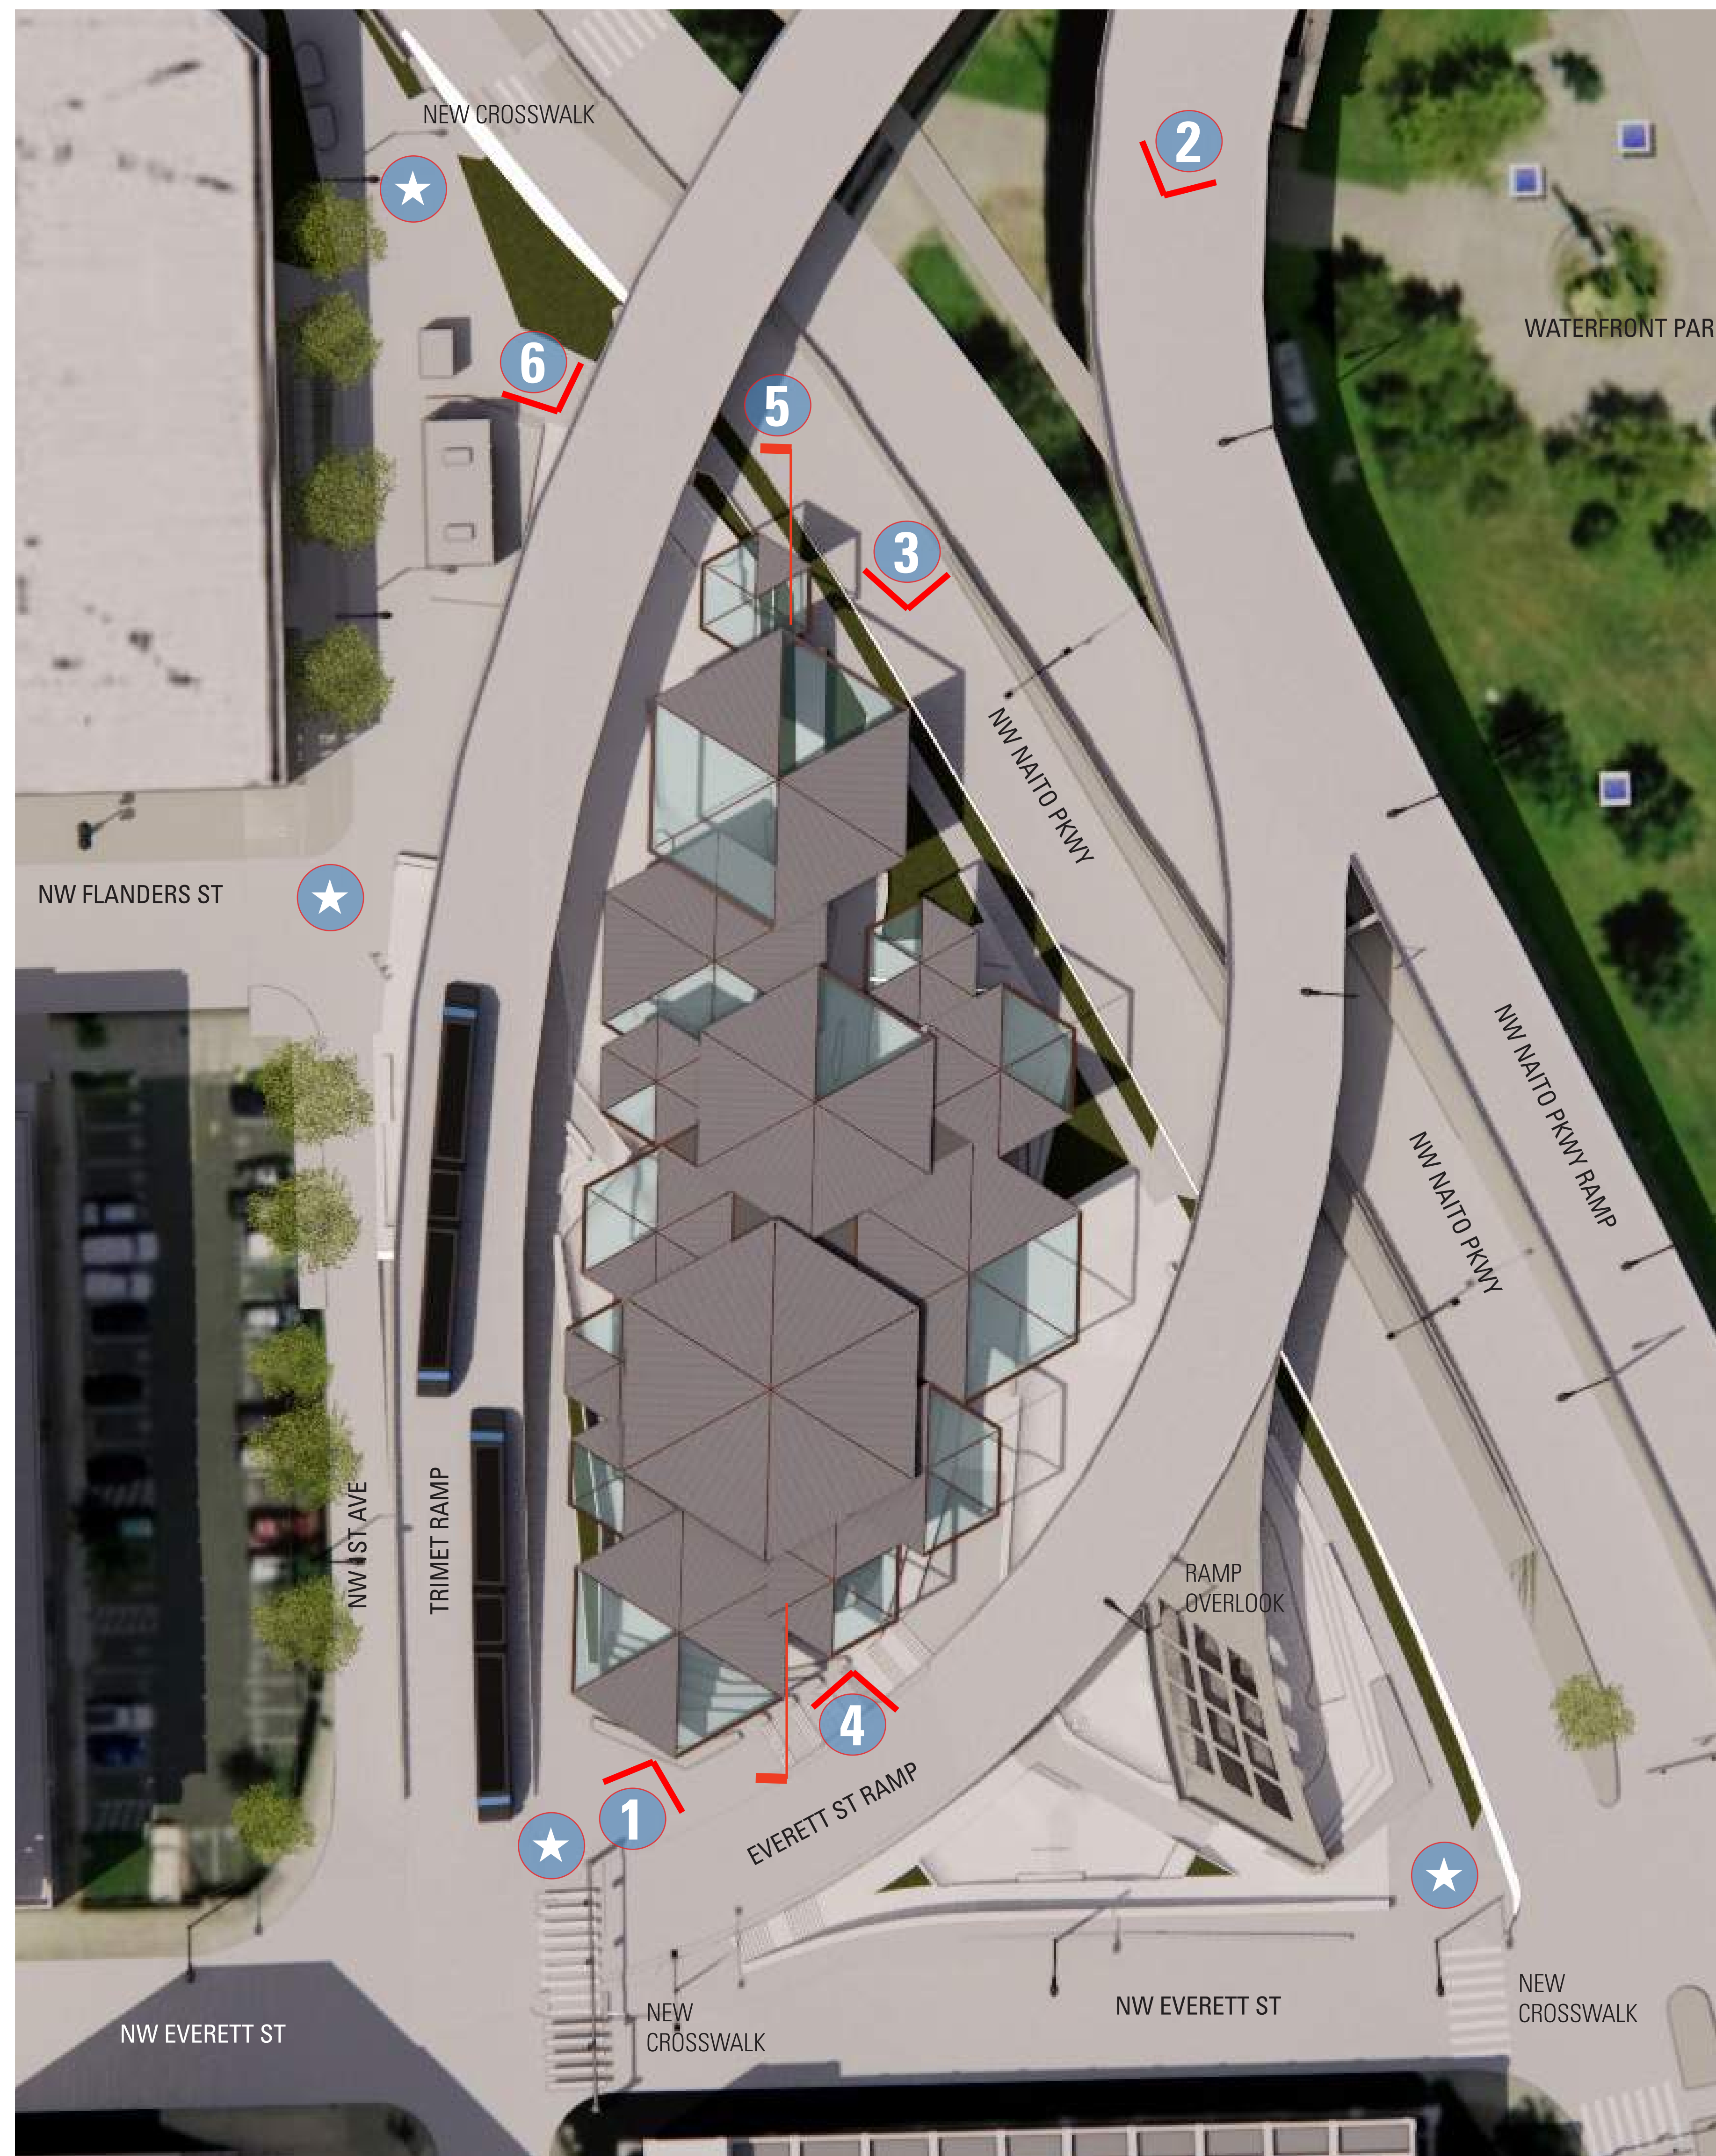

OPTION 2- HONEYCOMB ROOF

HONEYCOMB ROOF PATTERN W/TRANSLUCENT SEGMENTS
VARYING SIZES COMBINE FOR CONSISTENT COVERAGE

VARYING SLOPES PROVIDE INTEGRATED RAINCOVER
DIRECTING STORMWATER TO LANDSCAPE PLANTERS

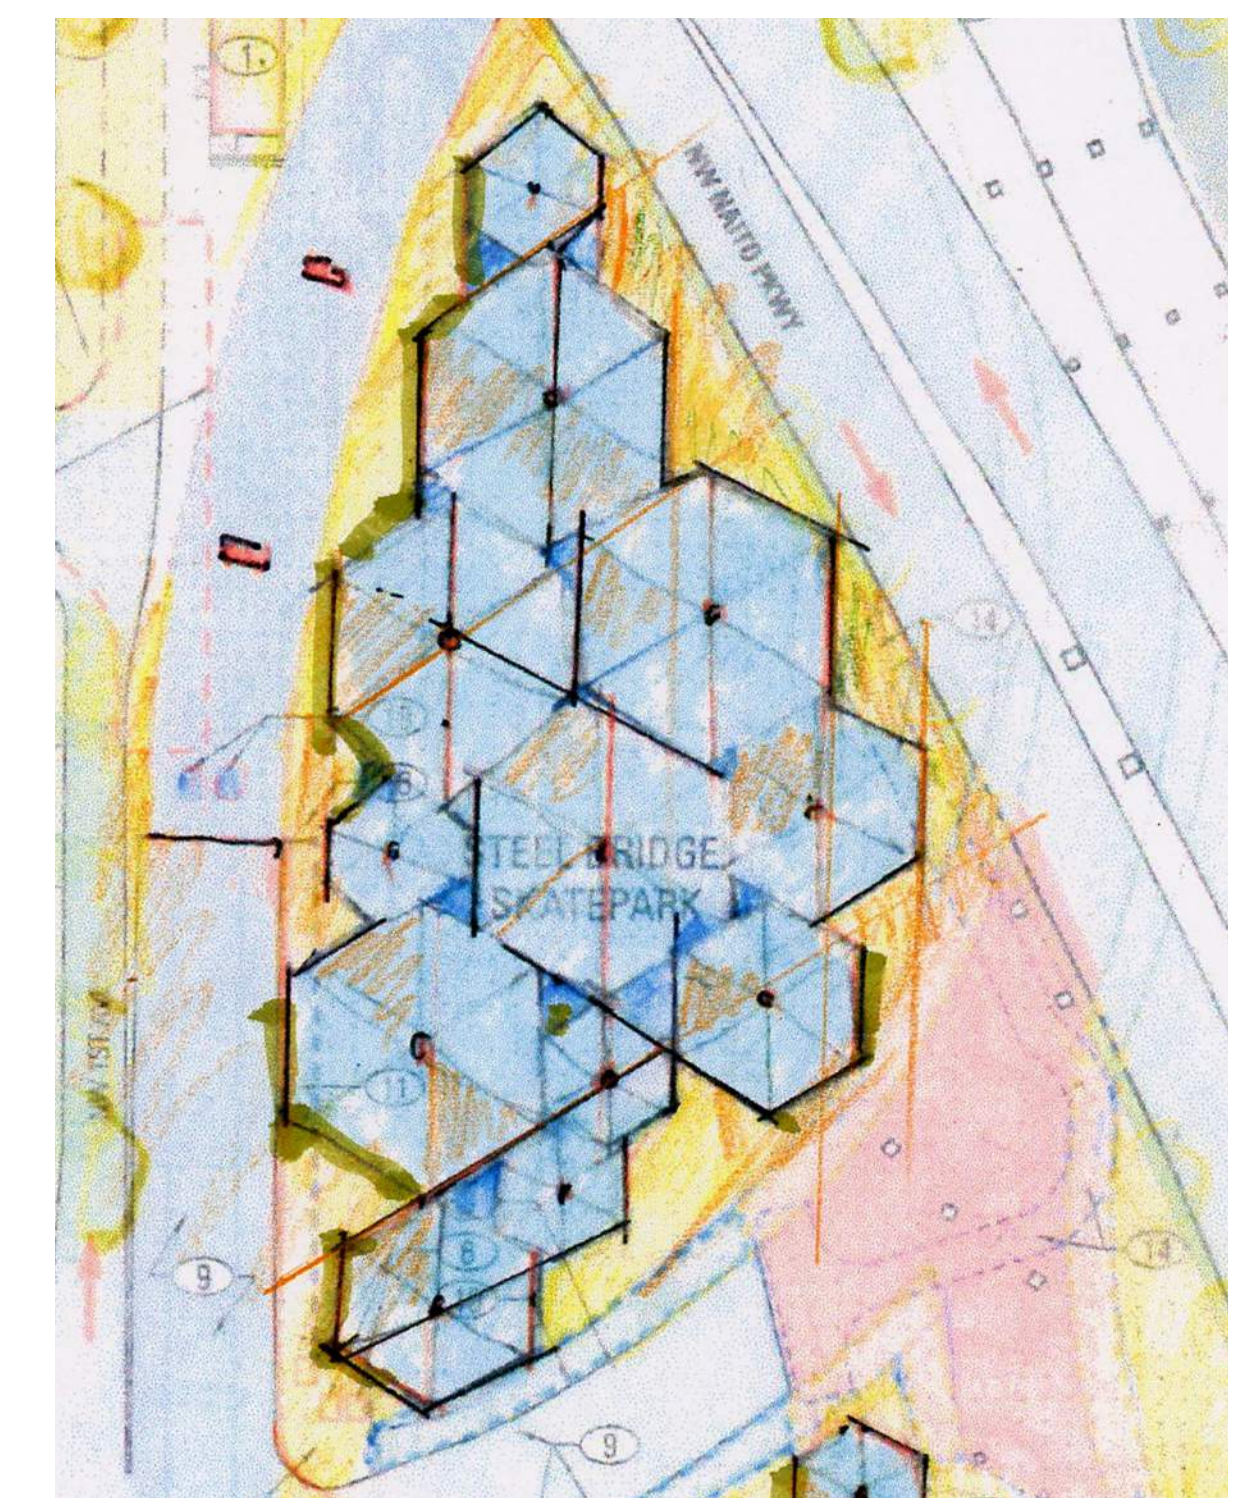

PORTLAND PARKS & RECREATION SM

STEEL BRIDGE SKATEPARK IN OLD TOWN



portland.gov/parks/steelbridge

COMMUNITY GATHERING 2

DAO ARCHITECTURE | LANGO HANSEN LANDSCAPE ARCHITECTS | GRINDLINE SKATEPARKS | DREAMLAND SKATEPARKS

JUNE 4, 2026



6 LOOKING SOUTHEAST ACROSS SKATE TERRAIN



3 NIGHT VIEW LOOKING SOUTH



INDIRECT UPLIGHTING



TRANSLUCENT POLYCARBONATE GLAZING




4 NIGHT VIEW LOOKING NORTH



INDIRECT UPLIGHTING



INDIRECT UPLIGHTING

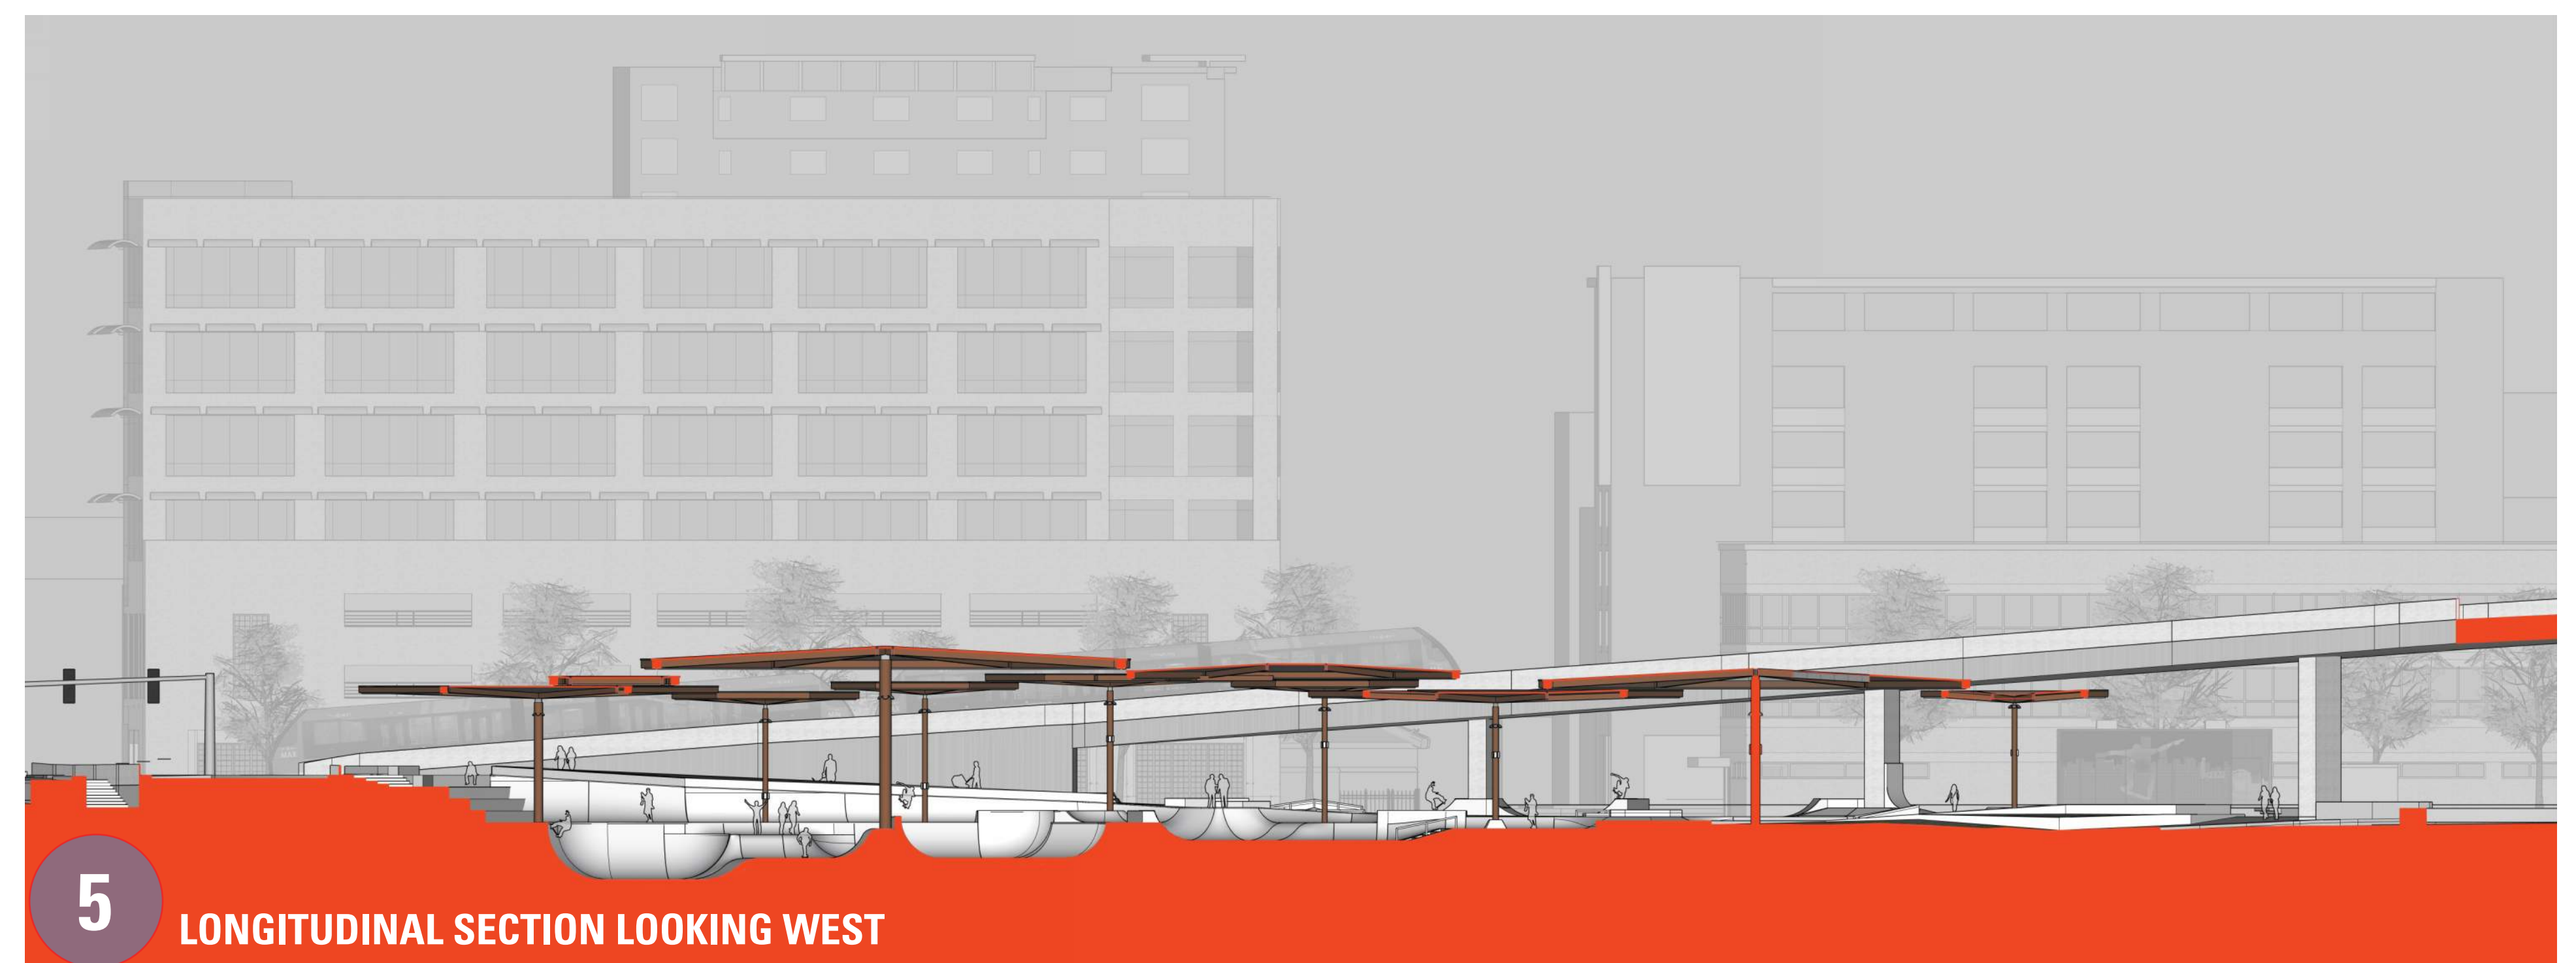

5 LONGITUDINAL SECTION LOOKING WEST

OPTION 2- HONEYCOMB ROOF

LIGHTING AND MATERIALS

DURABLE, MAINTENANCE-FREE SURFACES

POOLS OF INDIRECT LIGHTING, DIFFUSE SUNCOVER, EVEN ILLUMINATION
COMFORTABLE AND SAFE VIEWING EXPERIENCE FOR ALL



PORTLAND PARKS & RECREATION SM

STEEL BRIDGE SKATEPARK IN OLD TOWN



portland.gov/parks/steelbridge

COMMUNITY GATHERING 2

DAO ARCHITECTURE | LANGO HANSEN LANDSCAPE ARCHITECTS | GRINDLINE SKATEPARKS | DREAMLAND SKATEPARKS

JUNE 4, 2026